

ALL DIMENSIONS AND LEVELS ARE TO BE DETERMINED AND CHECKED BY THE CONTRACTOR ON SITE AND AGREED WITH THE CLIENT

BUILDING WORK SHALL BE CARRIED OUT WITH PROPER MATERIALS AND WORK MAN LIKE MANNER

CONTRACTOR MUST BUILD IN ACCORDANCE WITH THE DRAWINGS AND SPECIFICATIONS ANY DEVIATION FROM THE DRAWINGS MUST BE APPROVED BY THE ARCHITECT, ENGINEER AND THE BUILDING INSPECTOR WHERE RELEVANT

SETTING OUT TO BE VERIFIED PRIOR TO CONSTRUCTION, ALL DIMENSIONS AND RELATIONSHIPS TO BE DETERMINED ON SITE BY CONTRACTOR & AGREED WITH CLIENT

THESE DRAWINGS AND CALCULATIONS ARE PREPARED TO GAIN BUILDING REGULATION AND PLANNING PERMISSION


ANY DISCREPANCY TO BE REPORTED TO THE DESIGNER

COPYRIGHT CONTRACTOR MUST CONFIRM SITE DIMENSIONS BEFORE COMMENCEMENT OF WORK.


THIS DRAWING OR DESIGN IS THE COPYRIGHT AND MAY NOT BE REPRODUCED WITHOUT WRITTEN CONSENT.

CONTRACTOR RESPONSIBLE FOR CORRECT SETTING OUT ON SITE. ANY DISCREPANCIES TO BE NOTED TO THE DESIGNER IMMEDIATELY.

| MARKED | REVISION | DATE |
|--------|----------|------|
| A      |          |      |
|        |          |      |
|        |          |      |
|        |          |      |

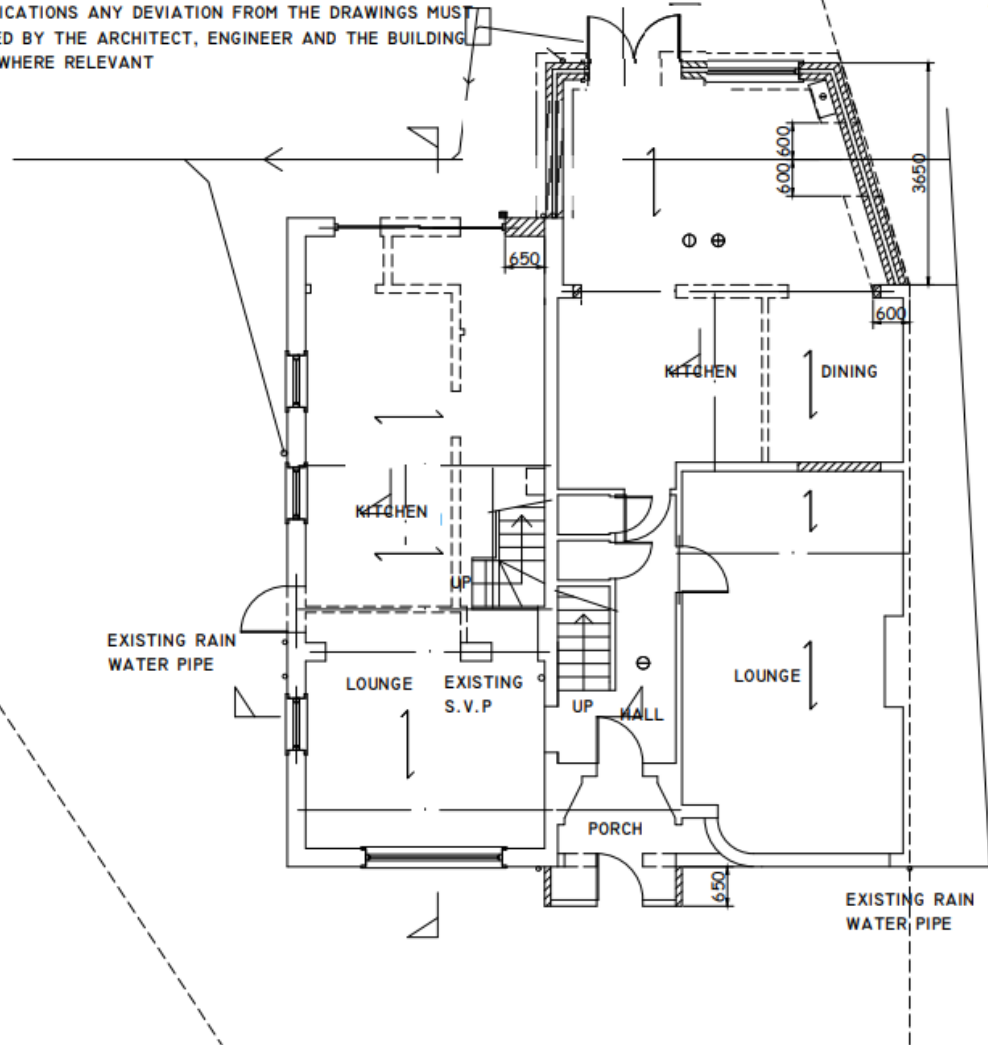

**PROPOSED GROUND FLOOR PLAN**

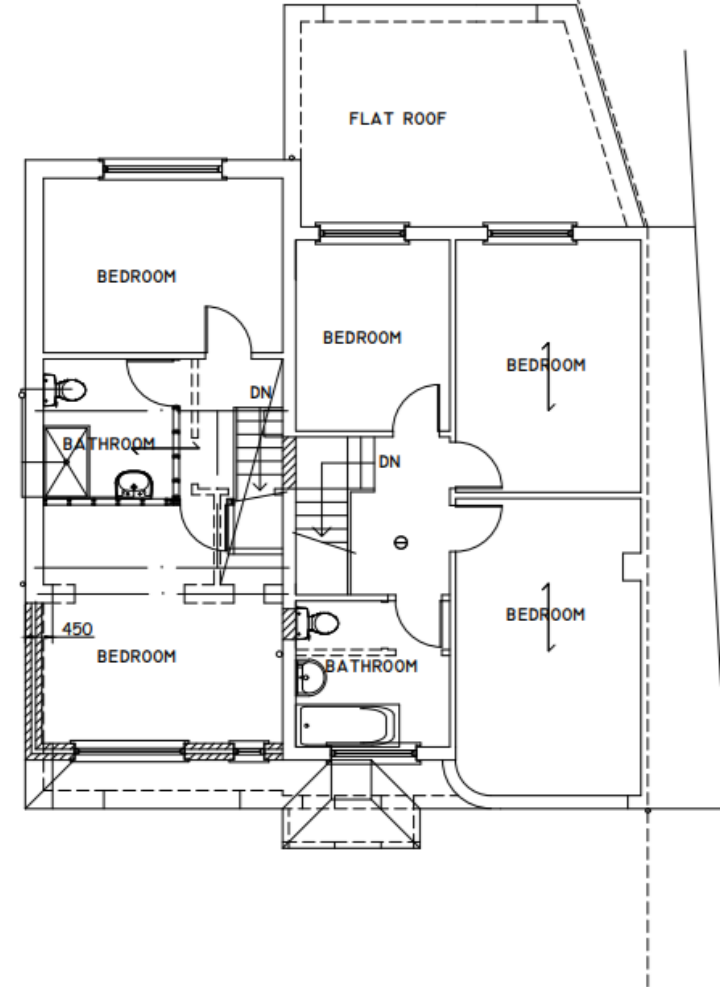

**PROPOSED FIRST FLOOR PLAN**