



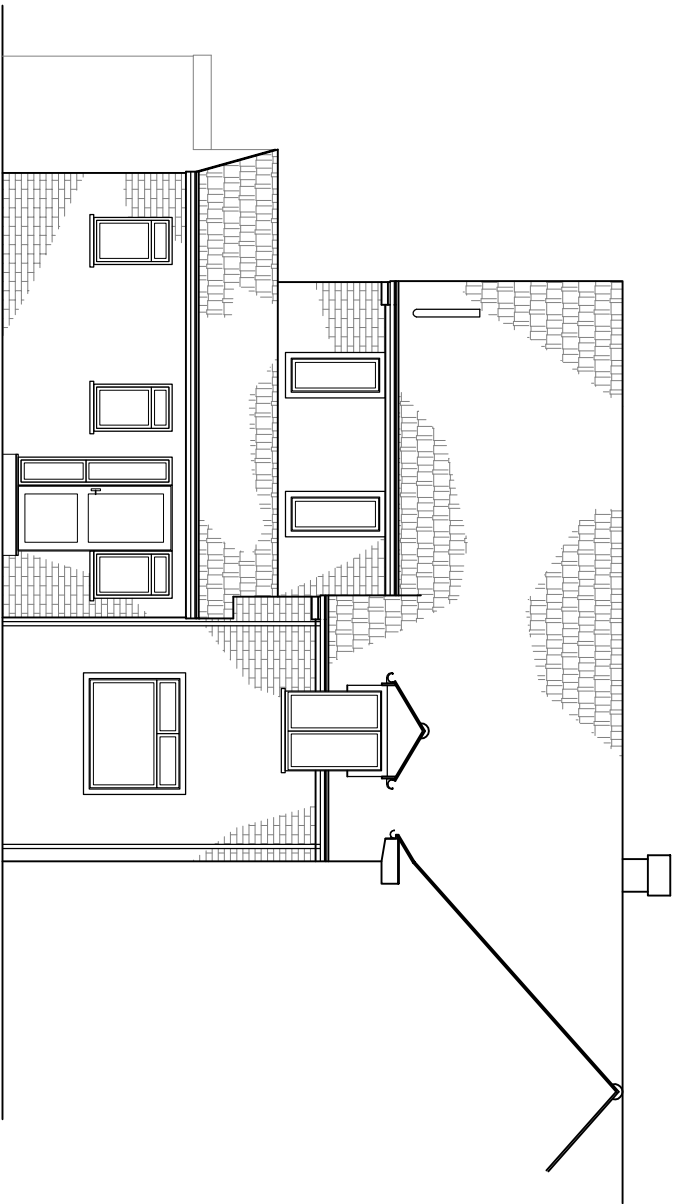


EXISTING FRONT ELEVATION

scale 1:100

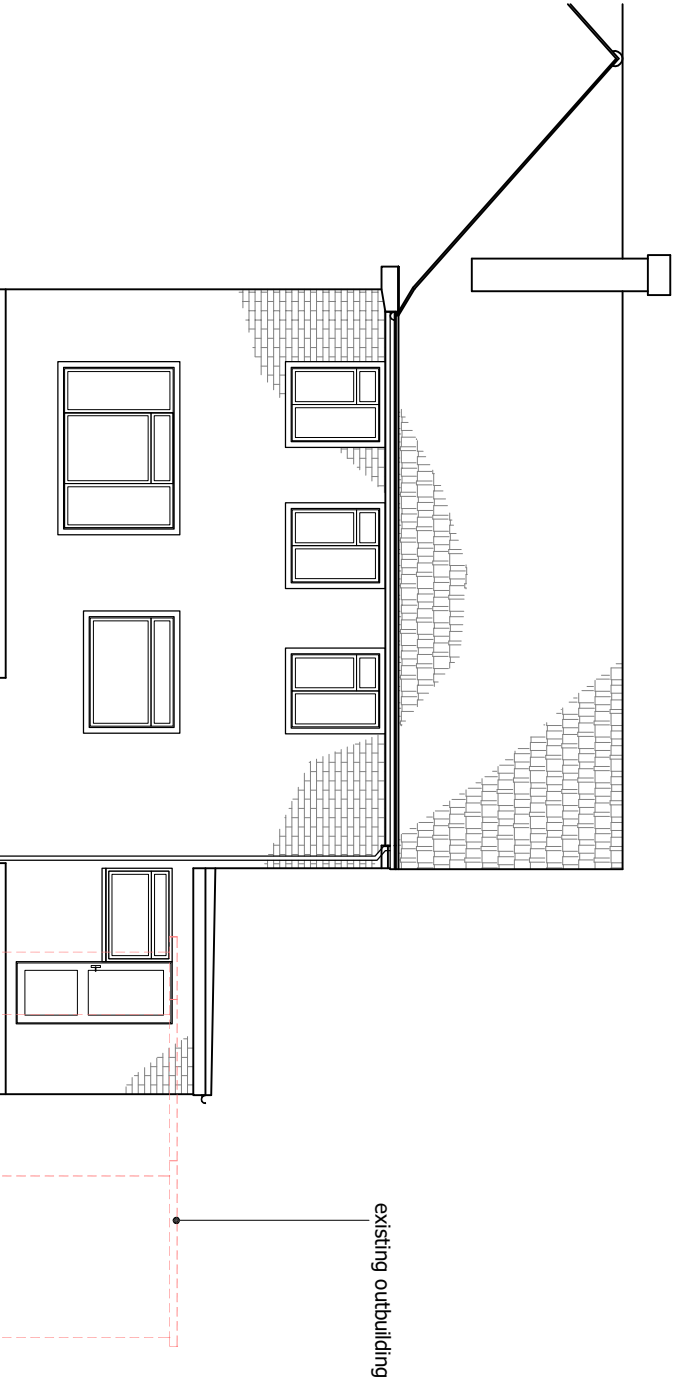


EXISTING REAR ELEVATION

scale 1:100

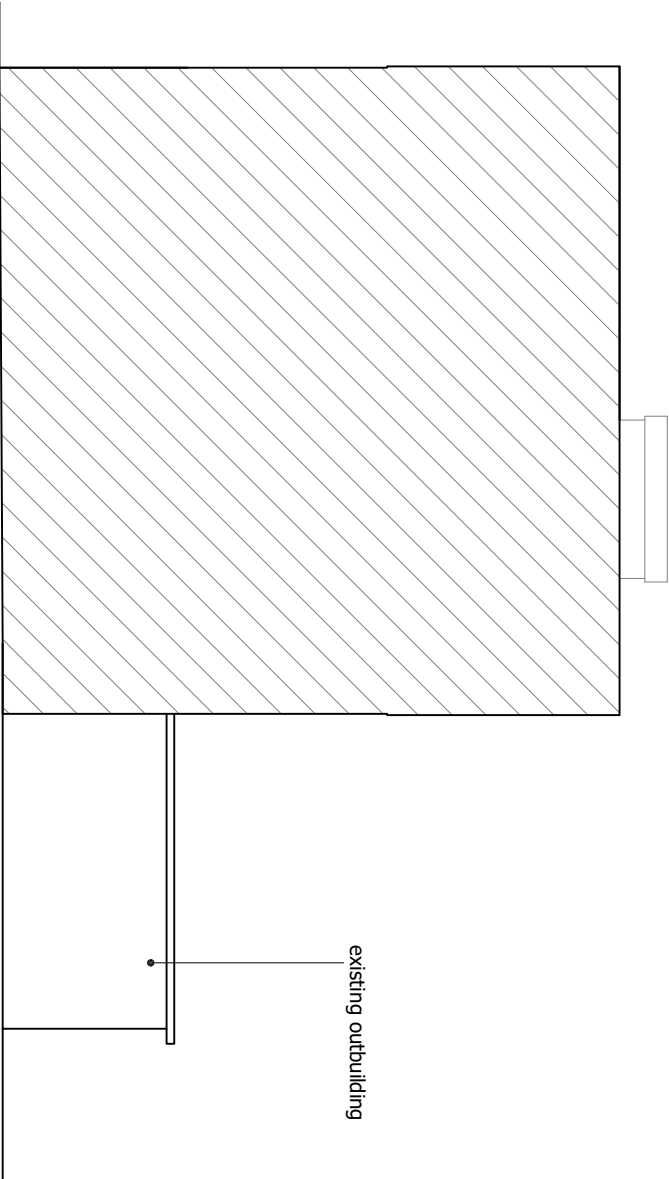

EXISTING adj.SIDE ELEVATION

scale 1:100

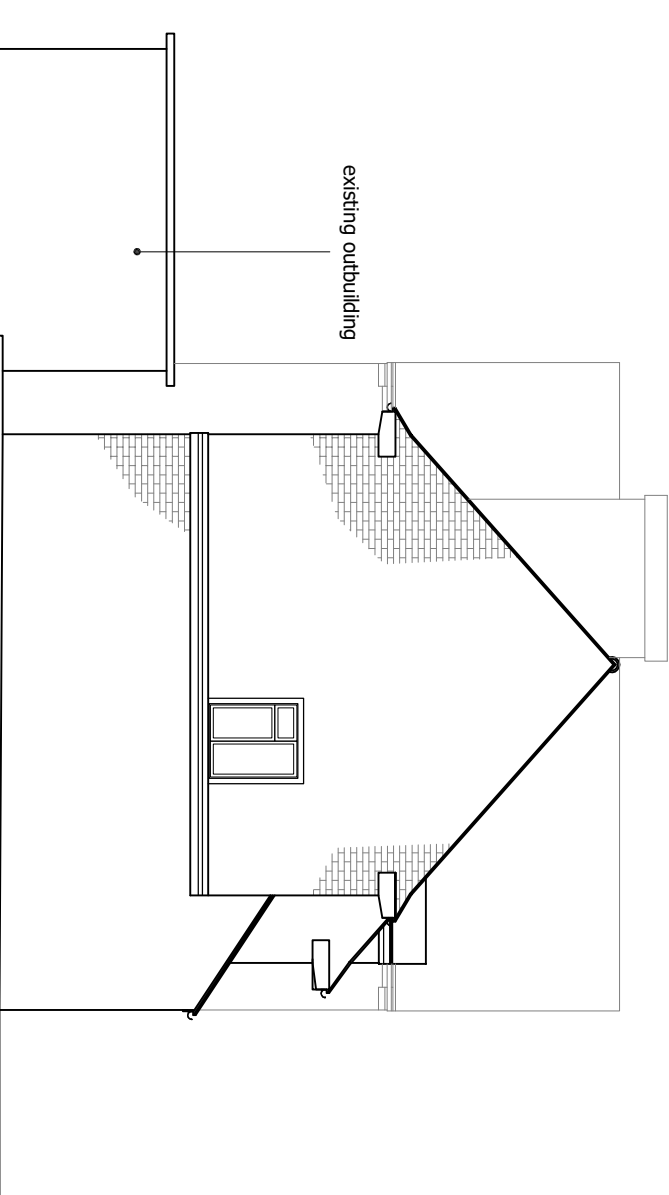

EXISTING SIDE ELEVATION

scale 1:100

