


PROPOSED SITE BLOCK PLAN  
SCALE BAR 1:200 @ A3

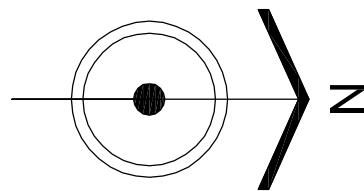

SCALE BAR 1:200 @ A3

