


Shrubs

Privet hedge at 2m

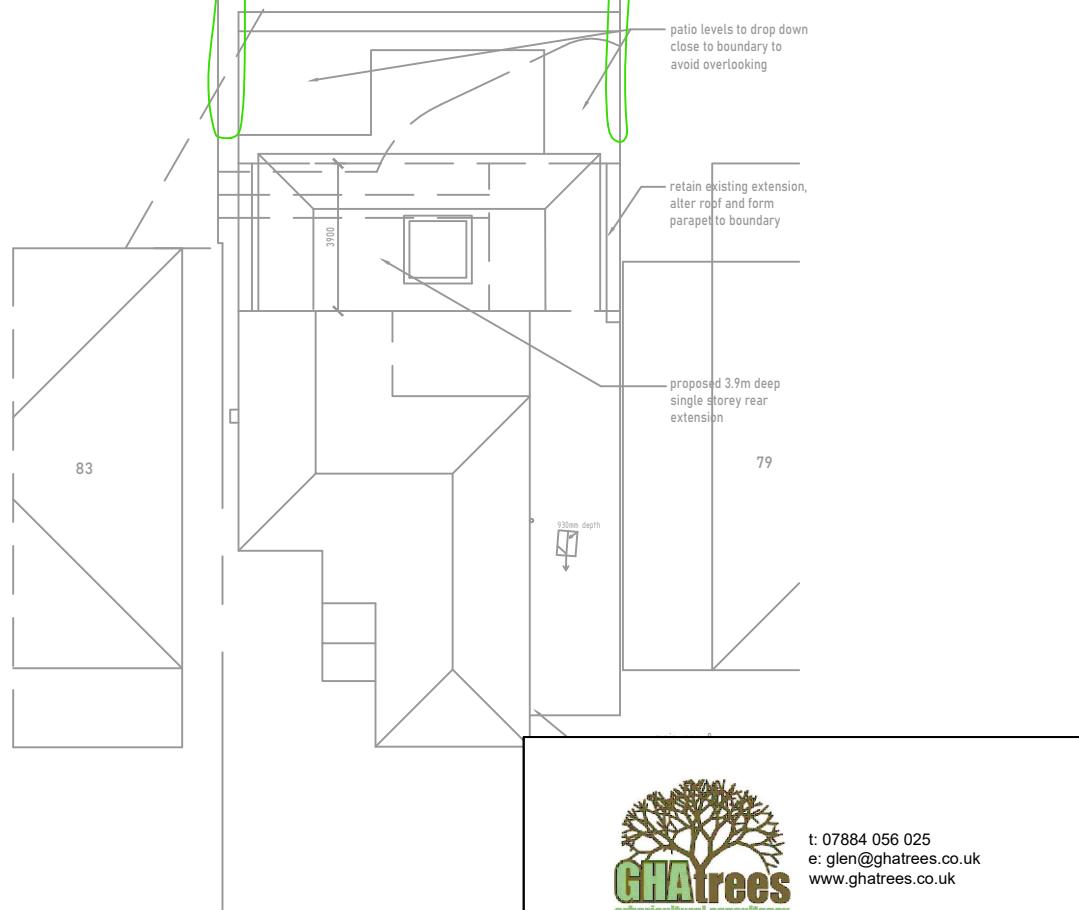


t: 07884 056 025
e: glen@ghatrees.co.uk
www.ghatrees.co.uk

Site: 81 Broadwood Avenue, Ruislip, HA4 7XS 1:200 at A4

Drawing Title: Tree Protection Plan May 2023

Key:

- Category A
- Category B
- Category C
- Category U

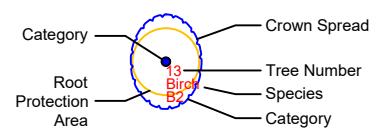

5m

10m

NOTE: Tree/group numbers marked with an * have approximate locations.