




Rear Elevation Proposed




Side (E) Elevation Proposed


3500mm  
2475mm  
3750mm  
GL

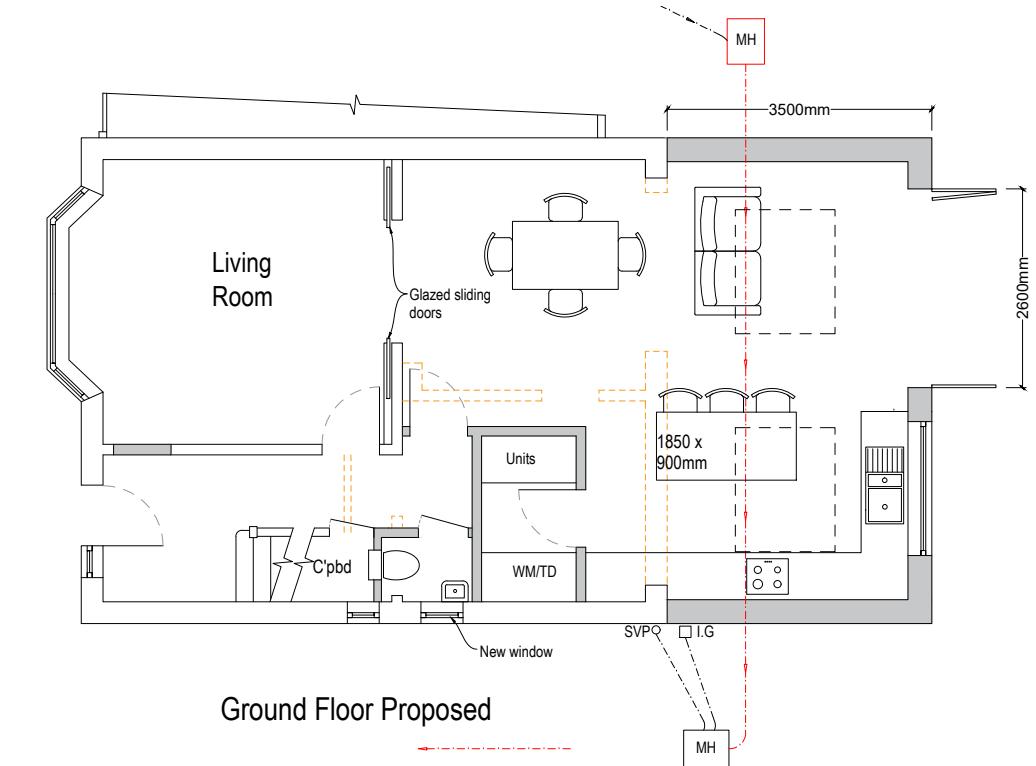


Ground Floor Proposed

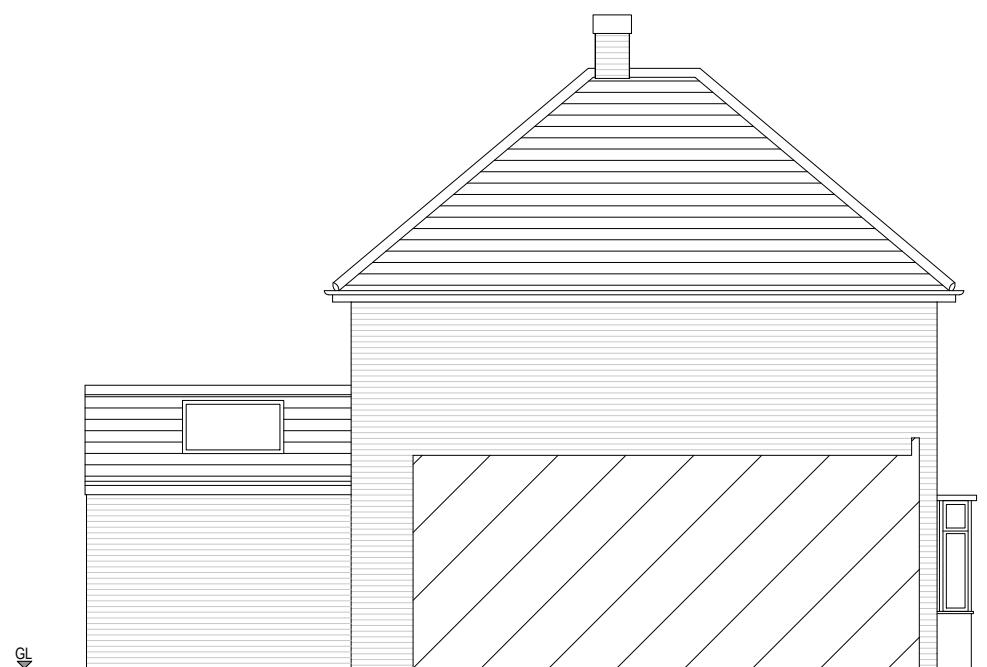

Side (W) Elevation Proposed

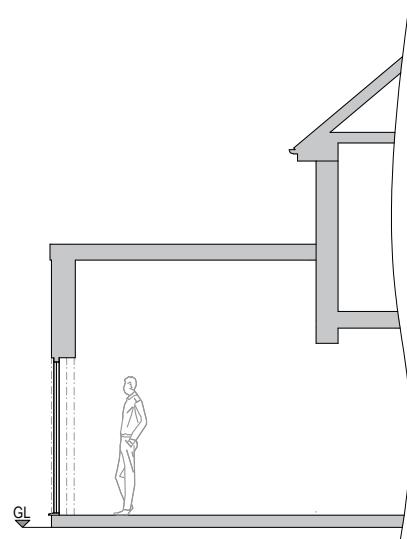

Section Proposed

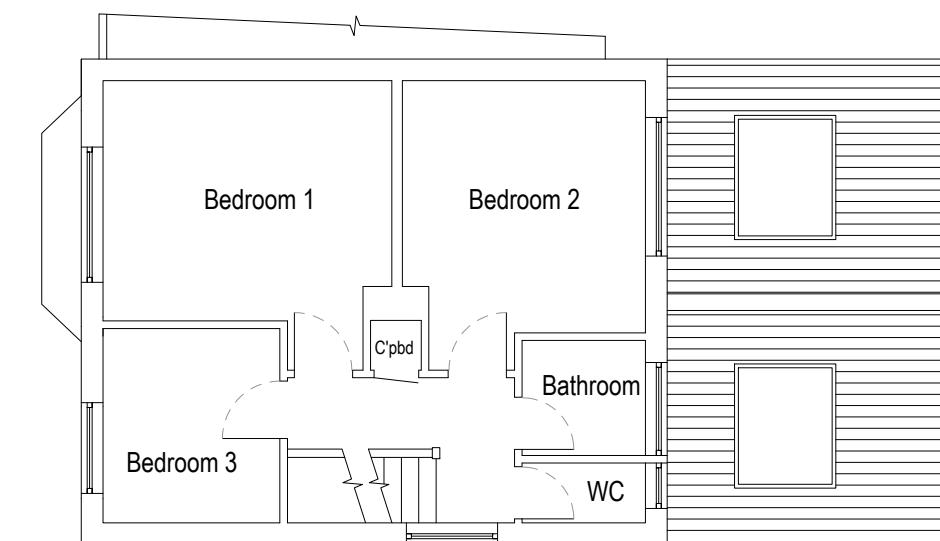

First Floor Proposed

These drawings are for planning application purposes only.  
Main contractor to verify dimensions on site.

Boundary (Assumed) \_\_\_\_\_

0 1 2 5m

Project  
Extension  
41 Woodstock Drive  
Ickenham  
UB10 8EQ

Date  
July '23  
Drawing No.  
PP/09/34/02  
Rev

Sheet No.  
2 of 2  
Scale  
1:100 @ A3  
Drawing Title  
Proposed  
Client  
Keenan

**pdd**  
Property Design and Draw  
www.propertydesignanddraw.co.uk  
Tel: 07967 318158