



PROPOSED FRONT ELEVATION



PROPOSED LEFT SIDE ELEVATION

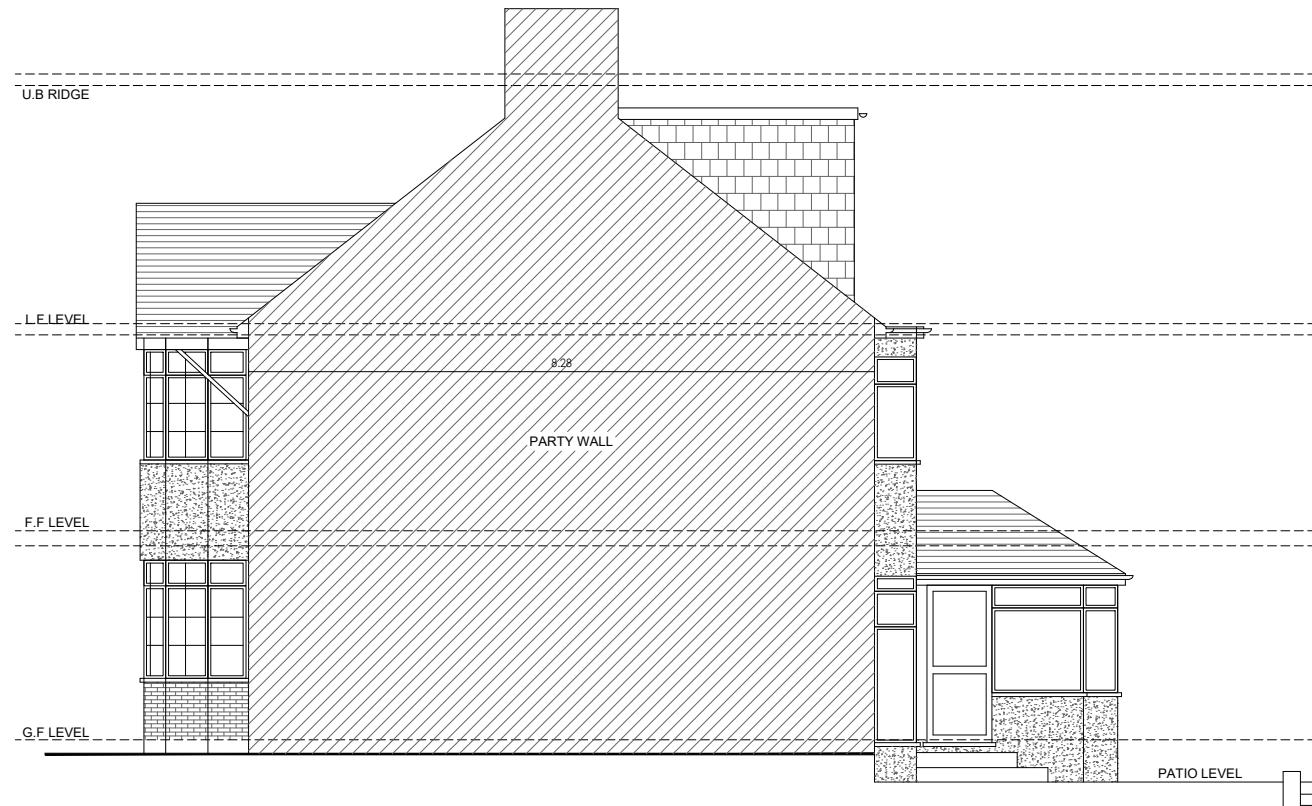

PROPOSED RIGHT SIDE ELEVATION

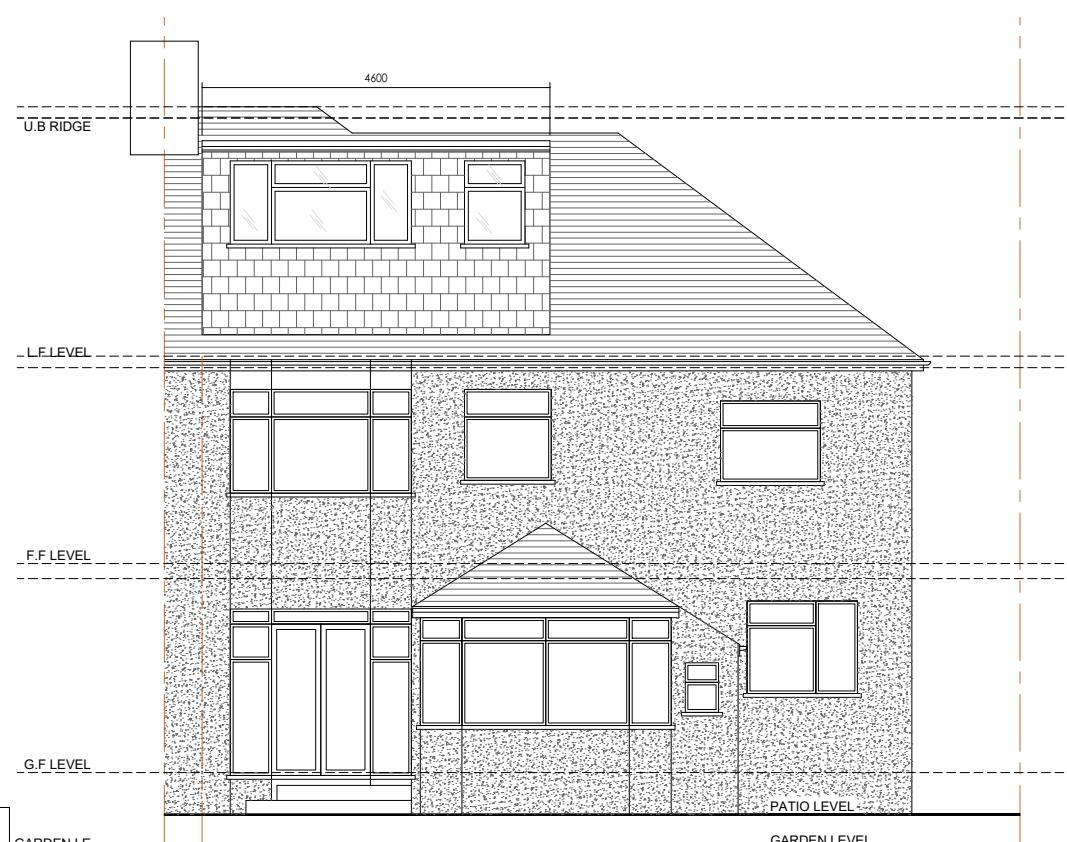

PROPOSED REAR ELEVATION

NOTE:  
all materials to be used in any exterior work shall be similar appearance to those used in the construction of the exteriors of the existing dwelling house.

Client	MR SHIEL PATEL
London Interiors	UNIT 8 BOWMAN TRADING ESTATE WESTMORELAND ROAD LONDON NW9 9RL
Project	32 ST.MARGARETS ROAD RUISLIP HA4 7NU
Drawing	PROPOSED ELEVATIONS Title
Drawing No	PR24-064d
Drawn By	BD
Scale	1/100
Date	19/05/2025