



High Street Elevation 1:250

0 20m

SCALE



High Street Elevation 1:200




Building frontage extended to form second floor, in brick to match existing. Cornice detail to be replicated on the extended facade.



B 13/07/2020 Graphics edited, street views added  
Revisions

0 20m  
SCALE

MBA, 1 Compton Road  
Wimbledon, London SW19 7QA  
Phone +44 (0) 20 8946 4141  
Fax +44 (0) 20 8946 2299  
Email mba@marcus-beale.co.uk  
www.marcus-beale.co.uk

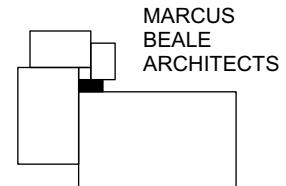

69 HIGH ST RUISLIP, HA4 8JB High Street Elevation		PROPOSED
Scale 1:250, 200@A3	Drawn FS	746 /006 B
Date JULY 2020	Check MB	