




Section BB
Internal South West Elevation of Rear Building



Section CC
Rear (North East) Elevation of Front Building

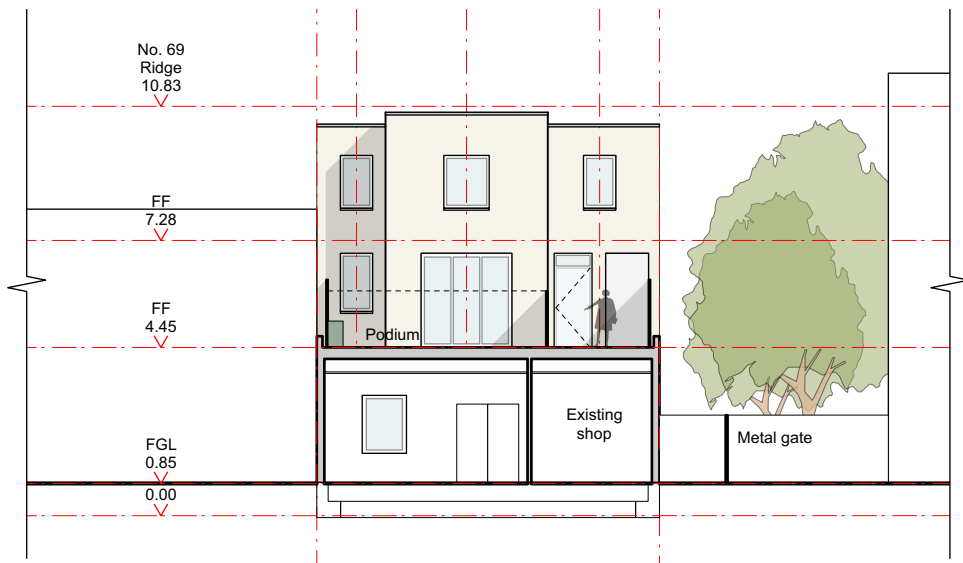

North East Elevation



Composite windows with
Aluminium exterior



Render




Brick



Vertical aluminium louvers



MBA, 1 Compton Road
Wimbledon, London SW19 7QA
Phone +44 (0) 20 8946 4141
Fax +44 (0) 20 8946 2299
Email mba@marcus-beale.co.uk
www.marcus-beale.co.uk

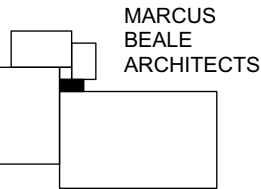

C 15/07/2020 Flat 4 central window widened Revisions		
69 HIGH ST RUISLIP, HA4 8JB Internal Elevations		
PROPOSED		
Scale 1:200 @ A3	Drawn FS	746 /007 C
Date JULY 2020	Check MB	