



High Street Elevation 1:250


0
20m
SCALE



View looking south east along High Street



High Street Elevation : NTS
Harmonising with the existing elevation

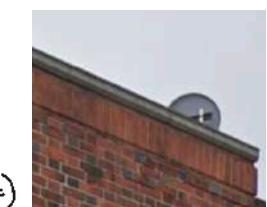


Building frontage extended to form second floor, in brick to match existing. Cornice detail to be replicated on the extended facade.



View looking north west along High Street

B 13/07/2020 Graphics edited, street views added
Revisions

MBA, 1 Compton Road
Wimbledon, London SW19 7QA
Phone +44 (0) 20 8946 4141
Fax +44 (0) 20 8946 2299
Email mba@marcus-beale.co.uk
www.marcus-beale.co.uk

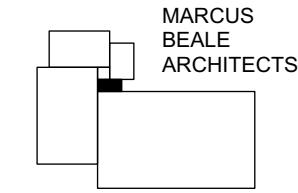

69 HIGH ST RUISLIP, HA4 8JB
High Street Elevation

PROPOSED

Scale 1:250, 200@A3	Drawn FS	746 /006 B
Date JULY 2020	Check MB	

746 /006 B