



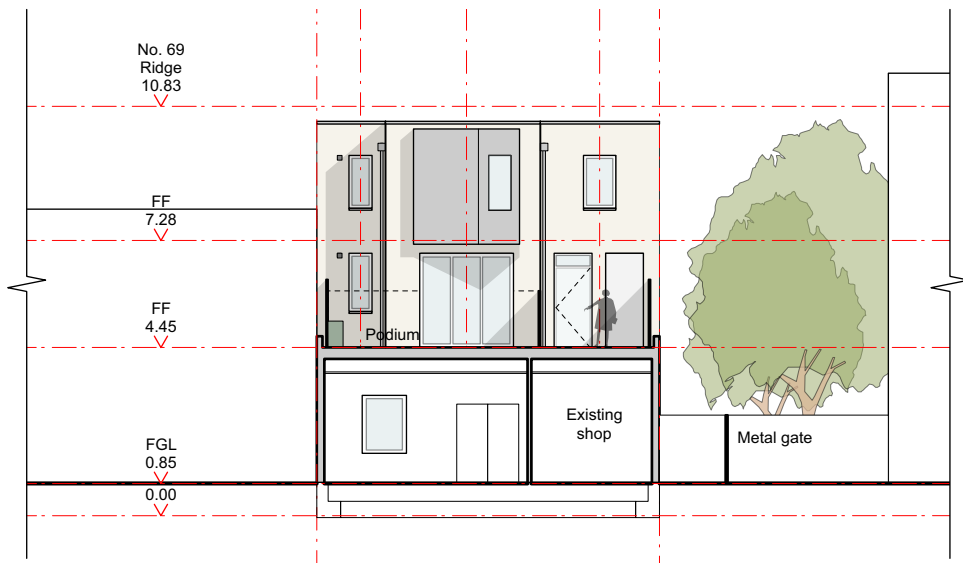

Section BB
Internal South West Elevation of Rear Building

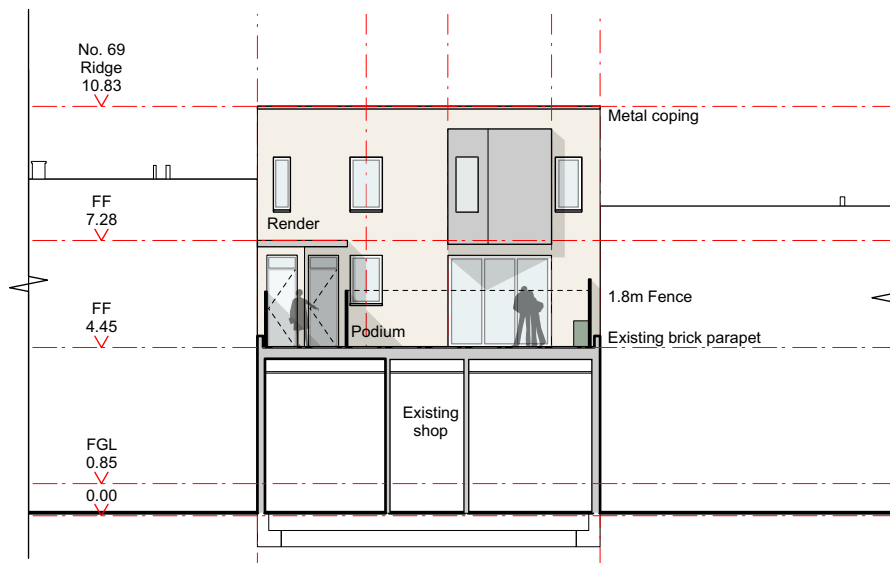

Section CC
Rear (North East) Elevation of Front Building



North East Elevation



Composite windows with
Aluminium exterior



Render




Brick

Key
O - Obscured glazing



SCALE

MBA, 1 Compton Road
Wimbledon, London SW19 7QA
Phone +44 (0) 20 8946 4141
Fax +44 (0) 20 8946 2299
Email mba@marcus-beale.co.uk
www.marcus-beale.co.uk

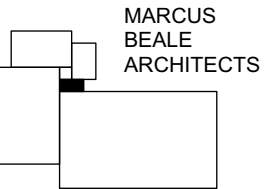

F 08/01/2021 Design update
Revisions

69 HIGH ST RUISLIP, HA4 8JB Internal Elevations PROPOSED		
Scale 1:200@A3	Drawn FS	746 /007 F
Date JAN 2020	Check MB	