



ROOF

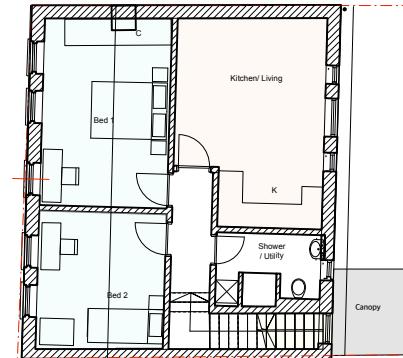

New Flat 2
67 m²

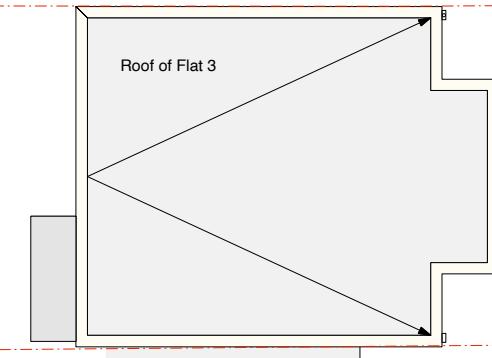


Roof of Flat 3





1 MIDCROFT

SECOND FLOOR

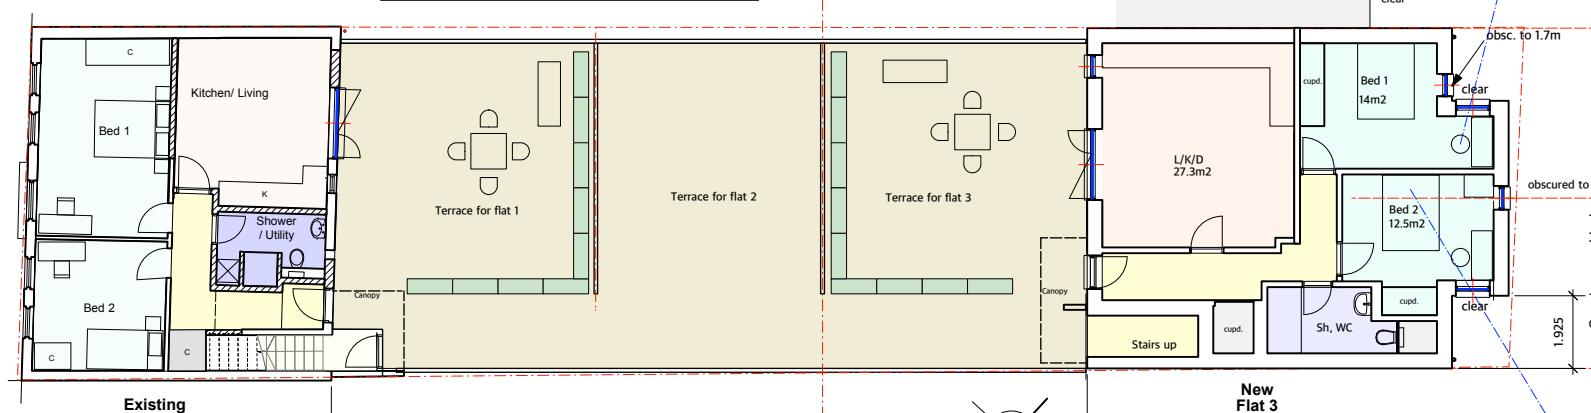


FIRST FLOOR

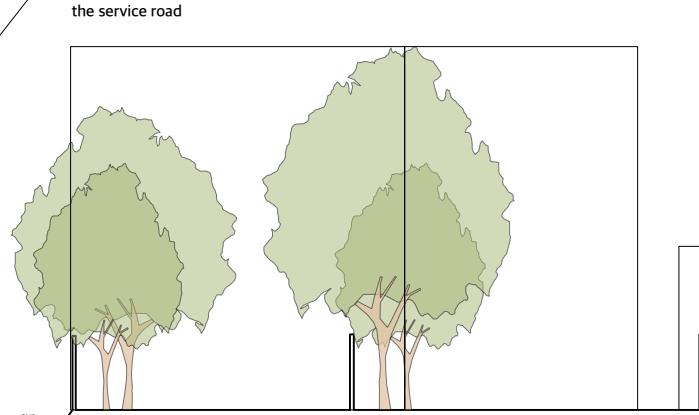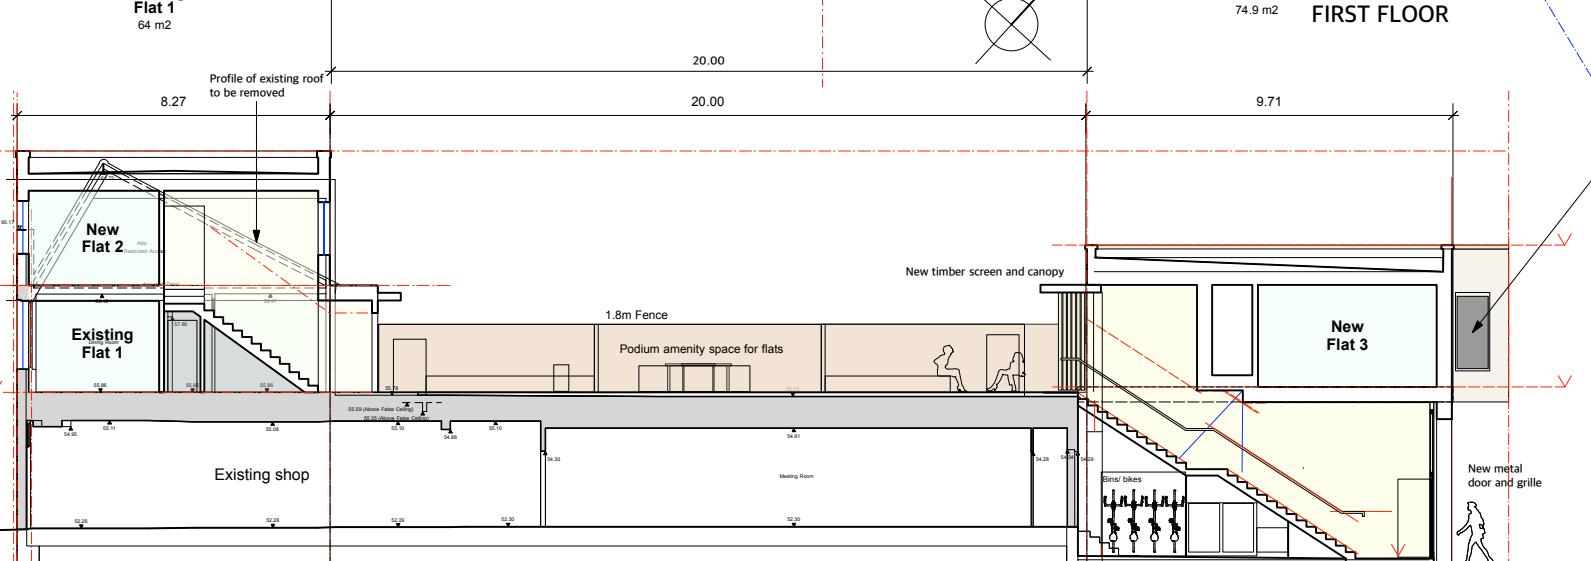


Private gardens to houses on Midcroft Road


LONG SECTION LOOKING NORTH

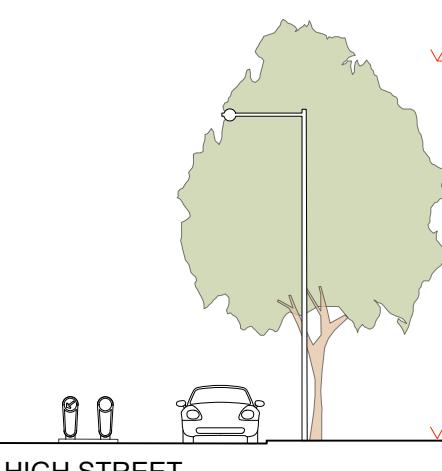

HIGH STREET

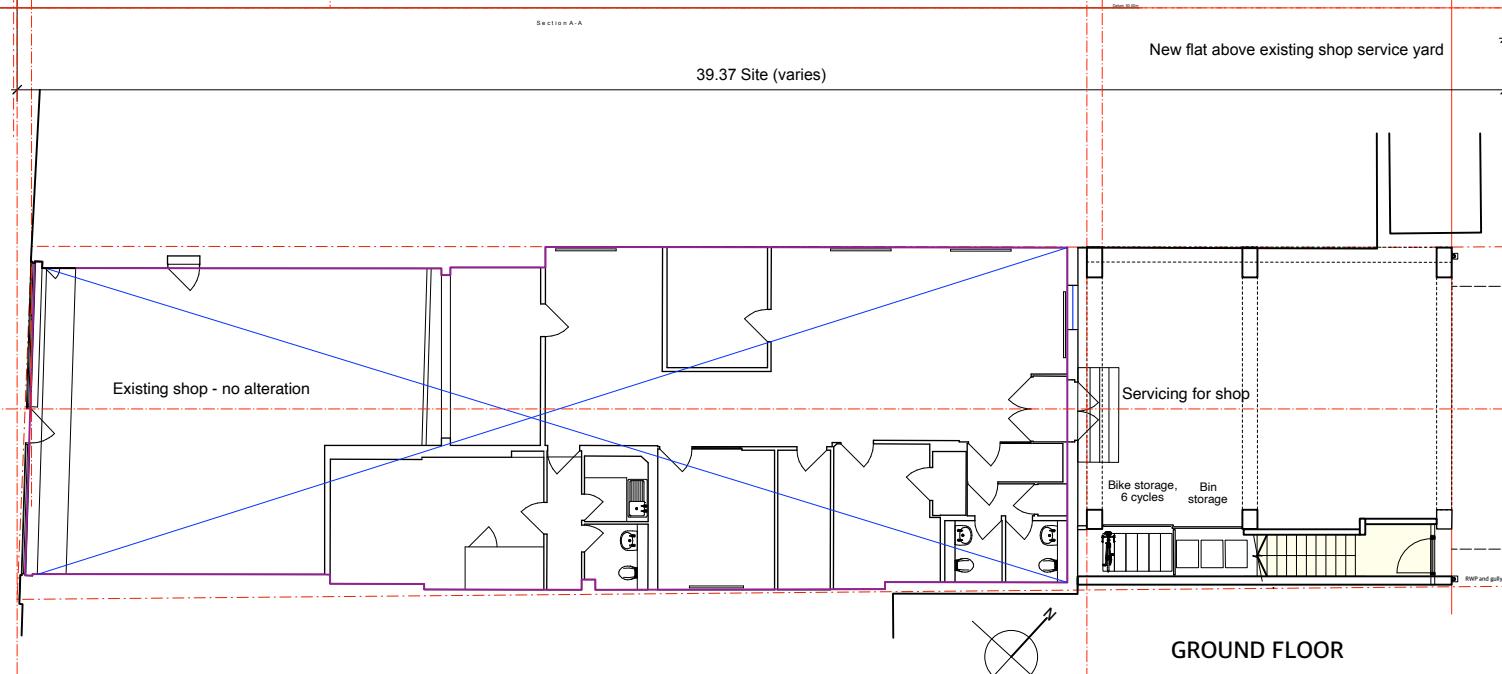

GROUND FLOOR

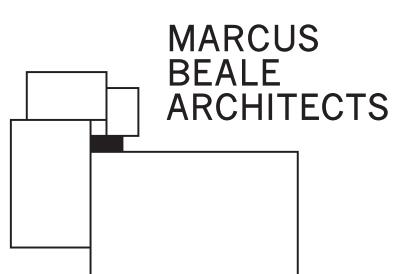

69 HIGH STREET, RUISLIP
PROPOSED PLANS AND LONG
SECTION

746/102 - P2

June 2022 Rev P2 4/7/22

MARCUS
BEALE
ARCHITECTS