


LONG SECTION LOOKING NORTH

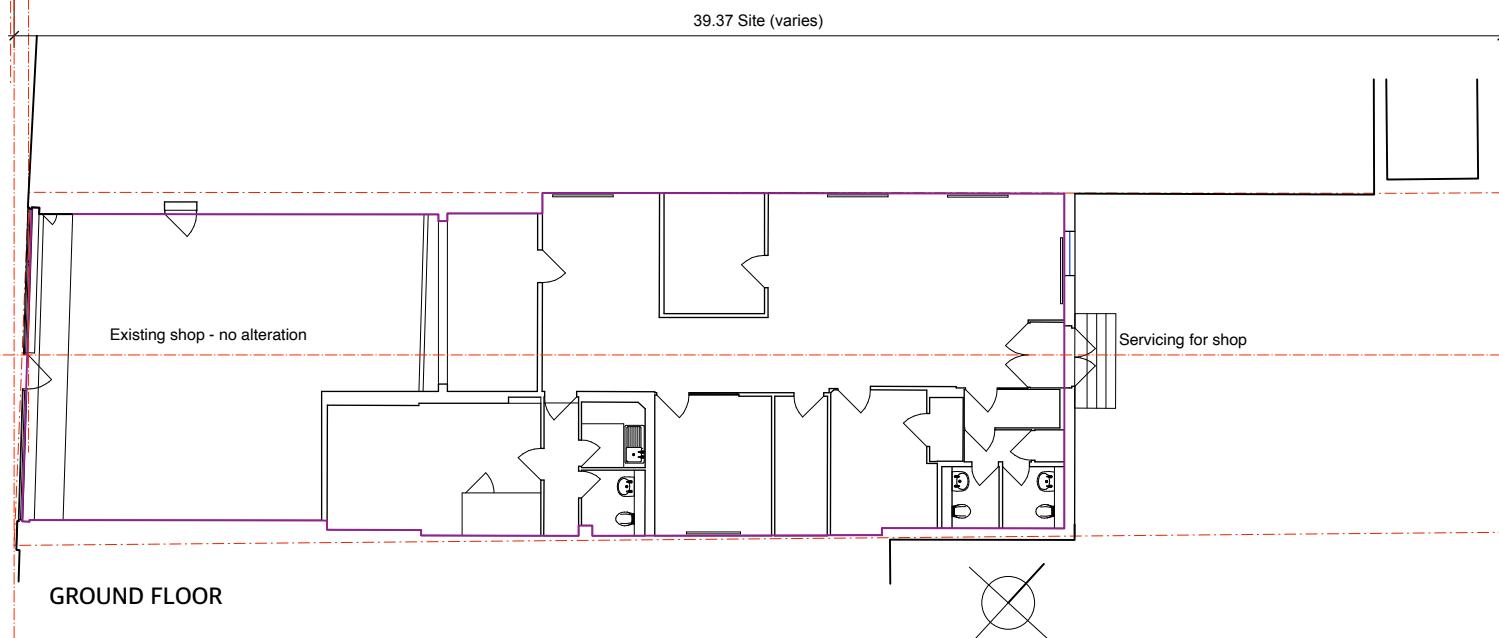

MARCUS BEALE

69 HIGH STREET, RUISLIP EXISTING PLANS AND LONG SECTION

746/107 - P1

June 2022

Rev P1 4 /7/22