
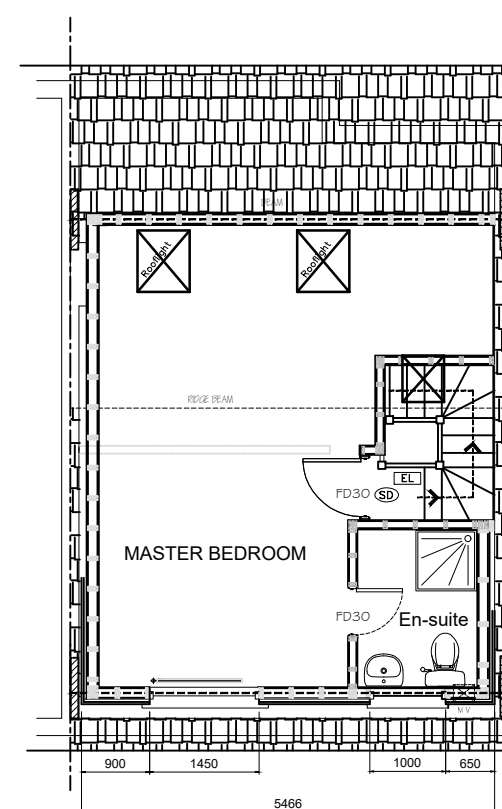
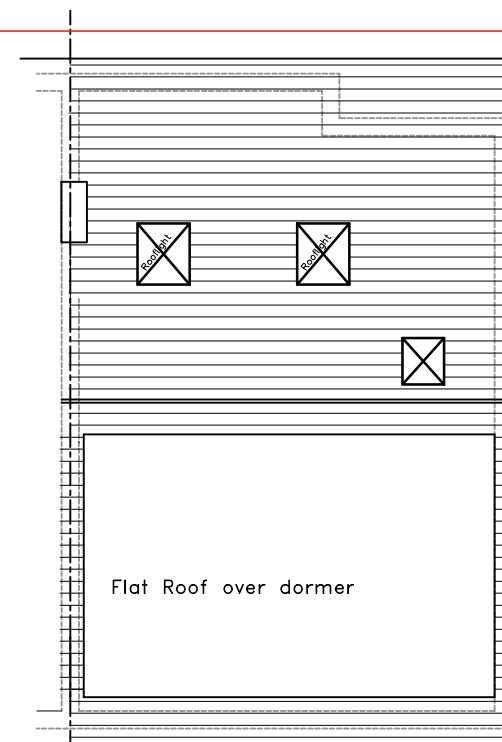
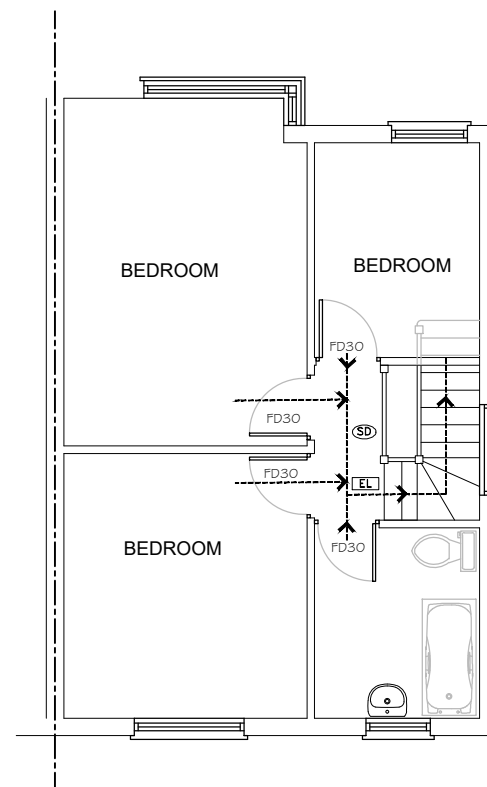


REV A
Loft under construction not part
of This application approved under
Certificate of Lawful use Ref:19887/APP/2022/318

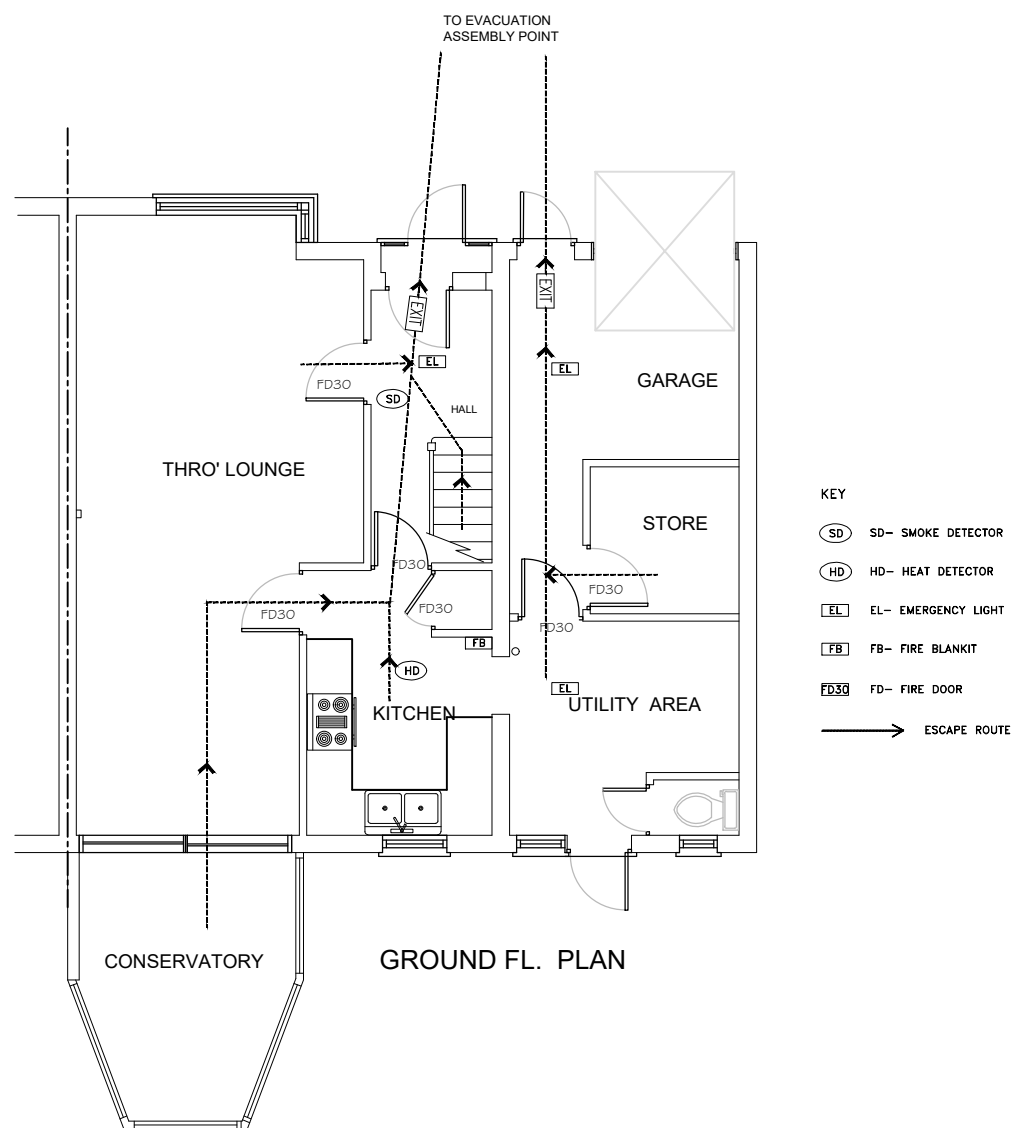

REV:A Jun 2022 under construction
© AR Projects Ltd. All rights reserved