




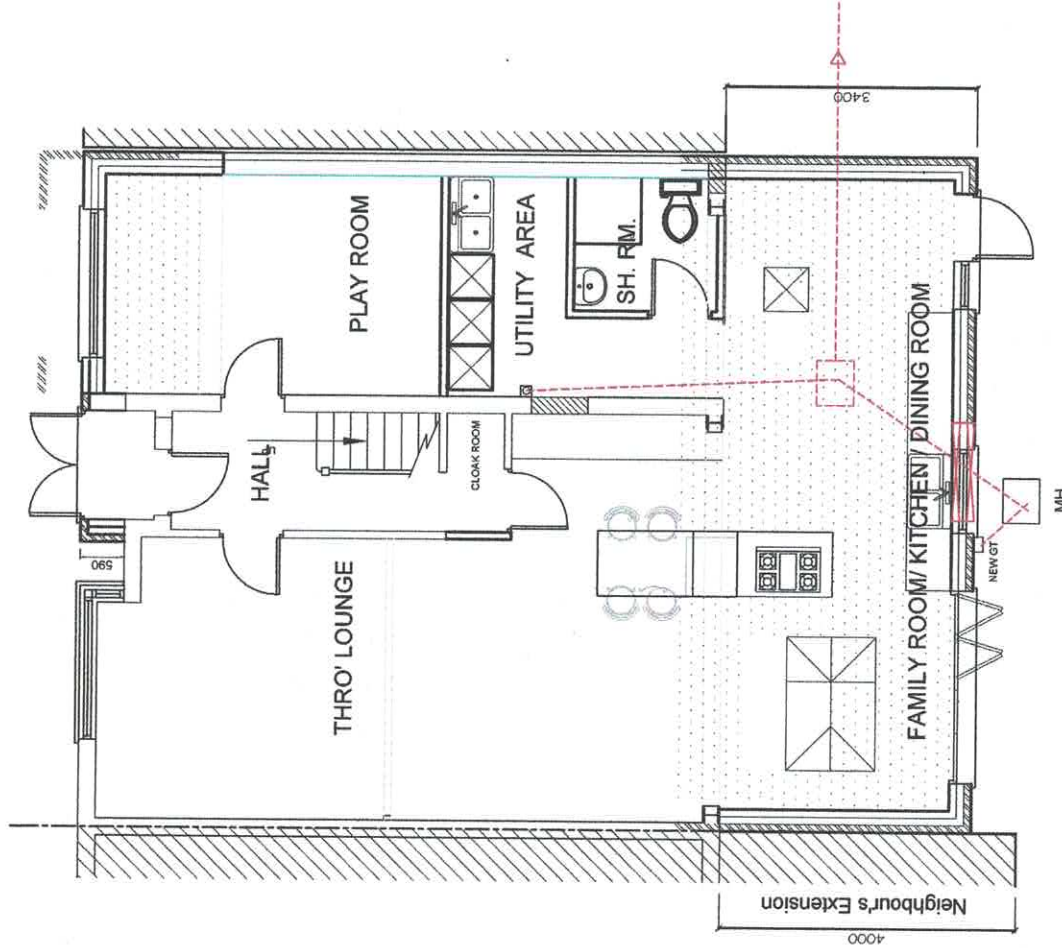

PROPOSED G/FLOOR

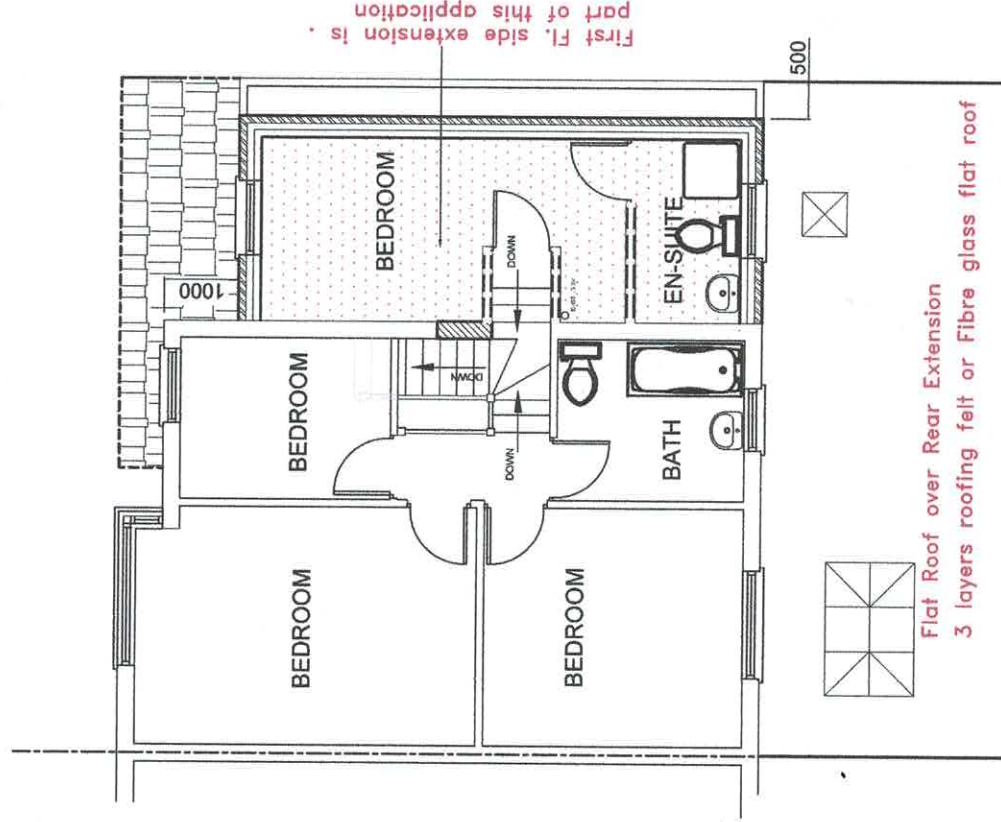

PROPOSED 1st FLOOR

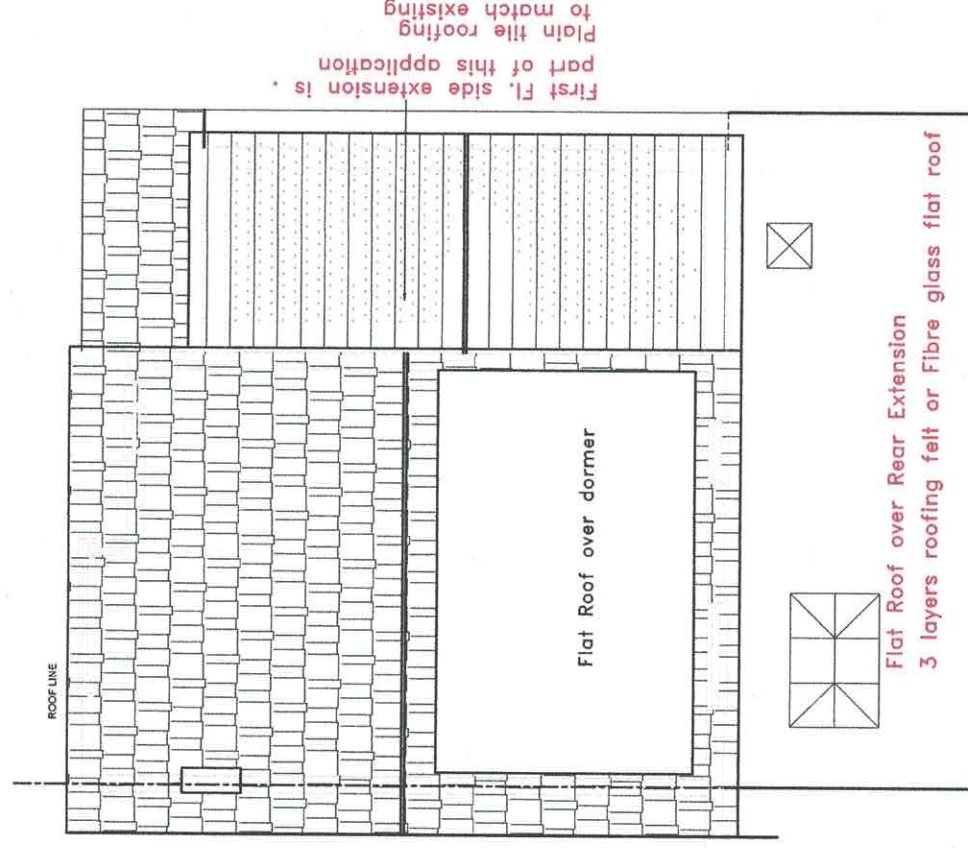

PROPOSED ROOF PLAN

AS APPROVED UNDER PLANNING.
Ref: 19887/APP/2022/1837

Aug.06/2022 Rev:C Rear Extension reduced to 3.6m
Aug.2022 Rev:B Wall and Roof finish highlighted
Jul.2022 Rev:A First Fl. Side Extension Highlighted