



AM2PM

20/12/2022

DESIGNED  GOOD PEOPLE

hi@designedbygoodpeople.com 0207 193 0098

Contact: Lee Newham

- Existing signs removed. (please note we don't know what is underneath these signs).
- Shop painted black including shutter and newspaper locker.
- New cassette awning mounted above security shutter as shown.
- Full colour vinyls to outside of window on right (inside of window not accessible) to cover internal counter.
- New slimline aluminium tray sign in black with 20mm thick halo lit 3d letters (see example below).
- New fixed projecting sign in aluminium tray with vinyl lettering on black pole.
- New automated siding door opening to the left.

COLOURS TO MATCH TO:



BLACK



WHITE




RAL1021



GLASS




RAL

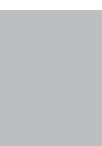

SILVER



RAL3028

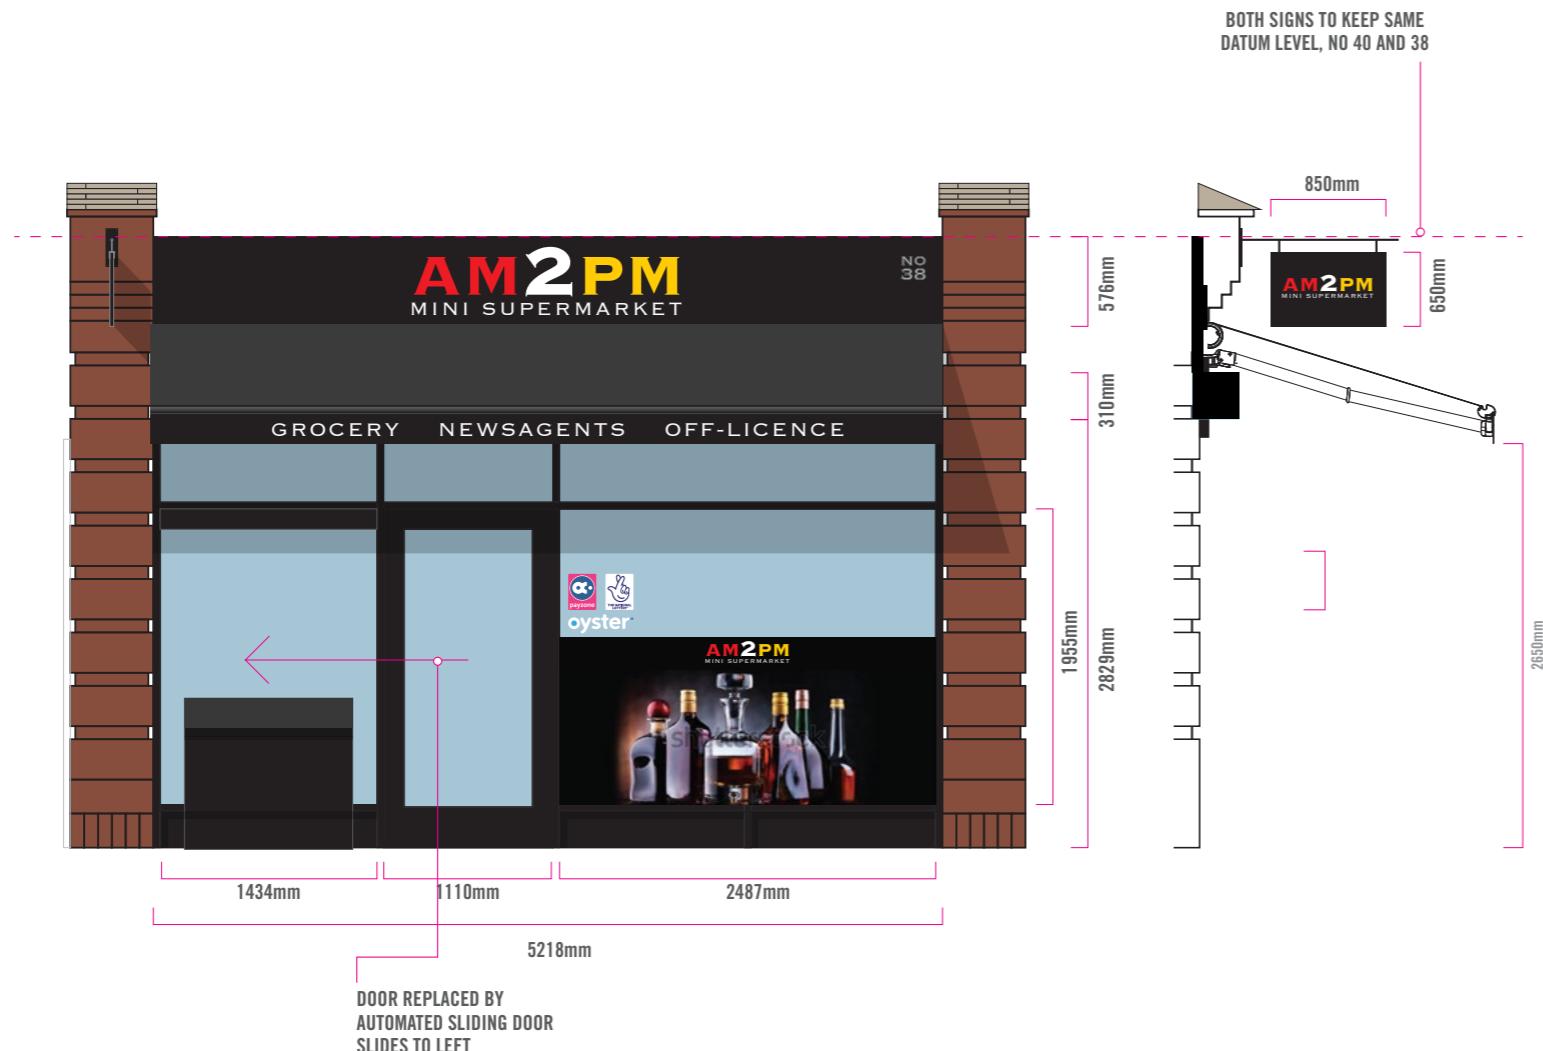

PLEASE NOTE:

CONTRACTORS SHOULD TAKE THEIR OWN MEASUREMENTS AND ADAPT ARTWORK WITHOUT STRETCHING OR ALTERING THE TYPE.

SCALE: 1:50

