


ROOFLIGHTS ARE NOT TO PROTRUDE OVER 150MM FROM THE ORIGINAL SLOPE OF THE ROOF

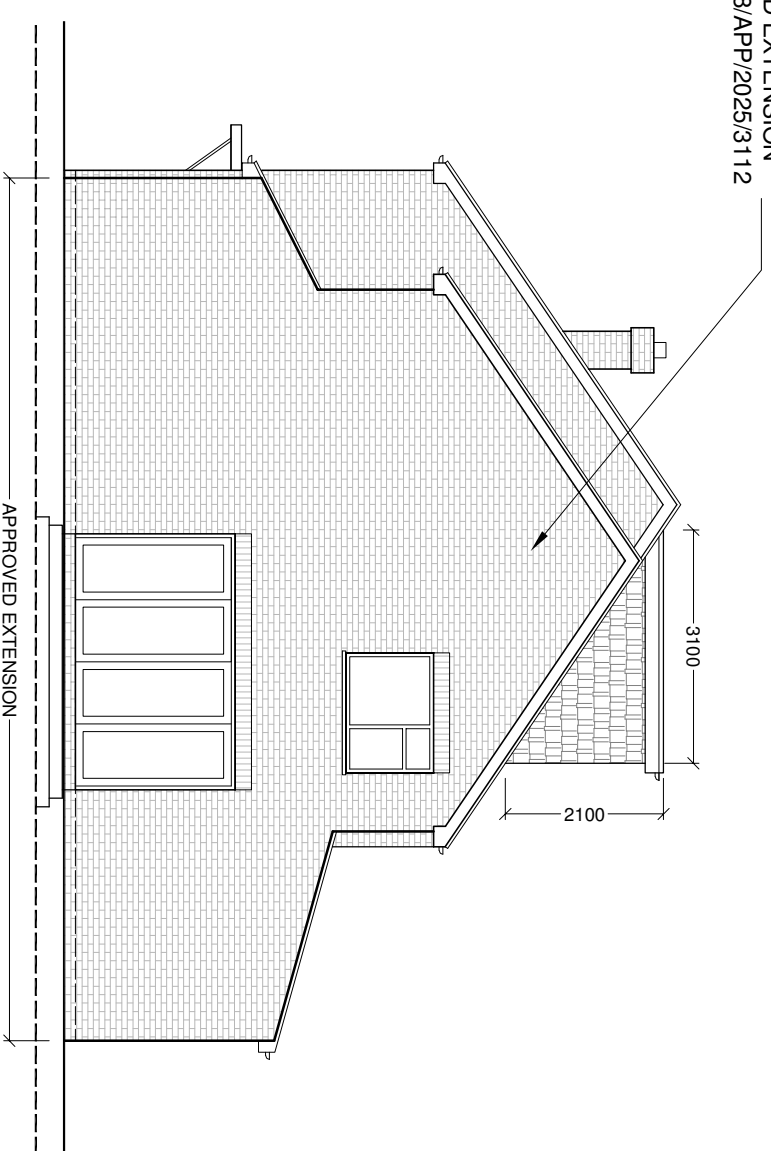


NORTH ELEVATION

APPROVED EXTENSION REF: 19968/APP/2025/3112




WEST ELEVATION

APPROVED EXTENSION REF: 19968/APP/2025/3112

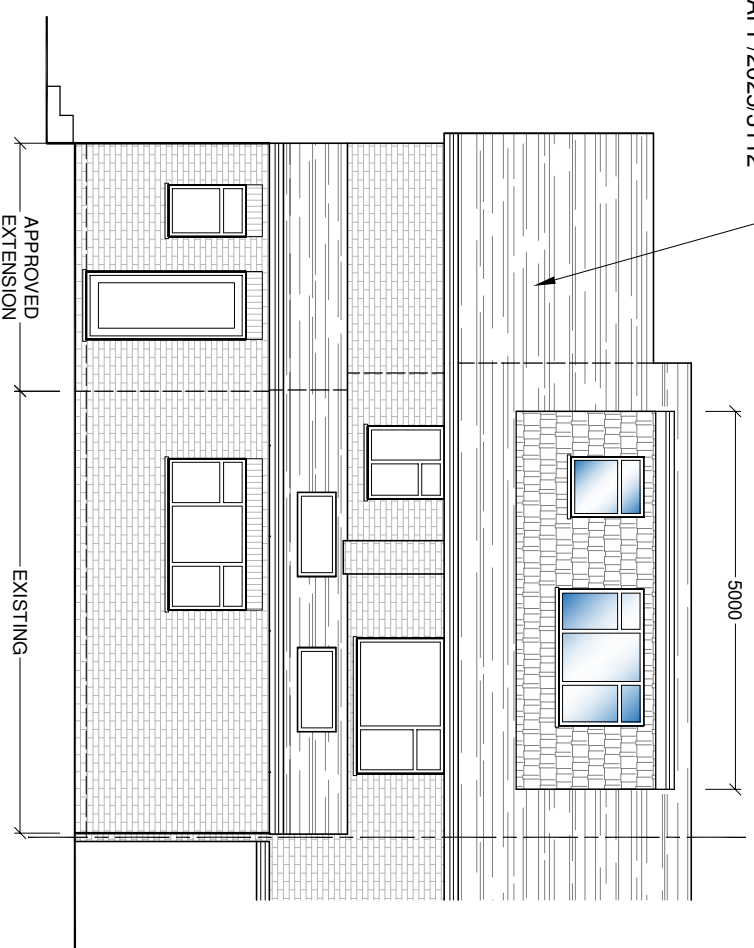


SOUTH ELEVATION

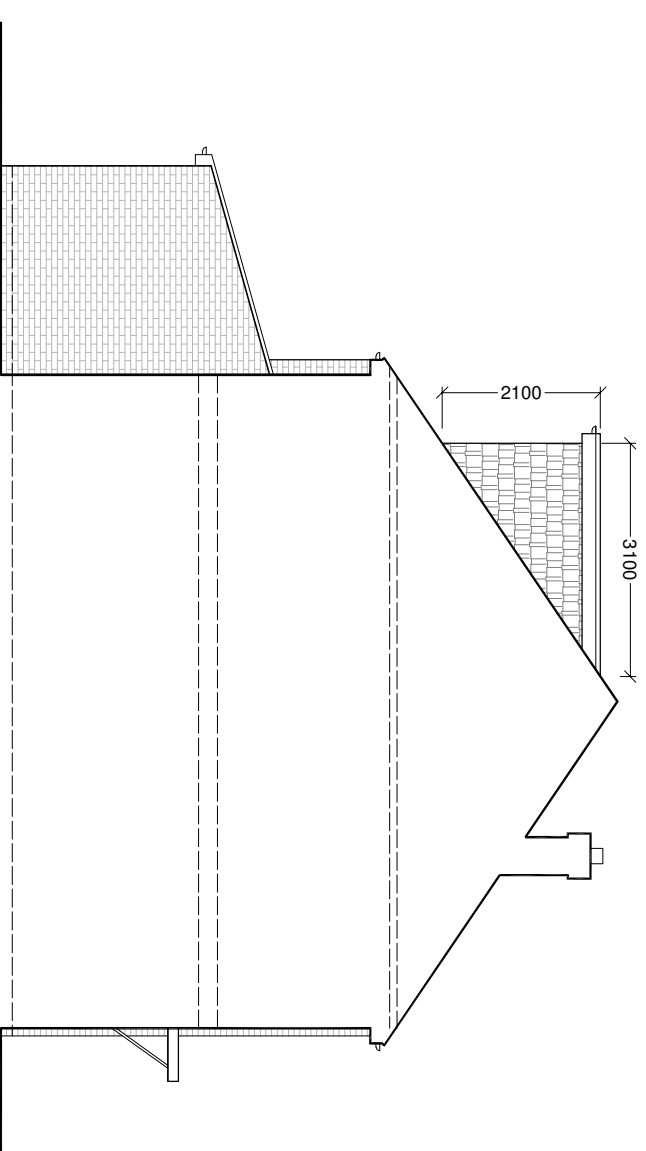

EAST ELEVATION

PROPOSED MATERIALS
 FLAT ROOF: GREY FELT
 DORMER WALLS: BROWN VERTICAL TILES

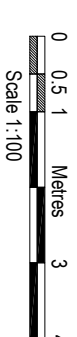

AMENDMENTS

DATE	REV.

Dimensions, areas and levels shown given in only appropriate and related to this drawing. All dimensions are to be provided on site. If a part of a drawing is not shown in this drawing, documents and any discrepancies or variations are to be resolved by the architect. The client and contractor shall be responsible for the accuracy of the information provided. The architect shall not be responsible for the accuracy of the information provided.



www.bmurraydesign.co.uk
 13 MERRYFIELDS, UXBRIDGE, MIDDLESEX, UB8 2BT
 TEL: 0788 47714 EMAIL: BMURRAYDESIGN@YAHOO.CO.UK

PROJECT
 43 CRAIG DRIVE
 UXBRIDGE
 UB8 3HL

CLIENT
 KARAM SONDH

DRAWING
 PROPOSED ELEVATIONS

SCALE	DATE	DRAWING NUMBER	REV.
1:100 @ A3	APR 2026	1251-32	EM