



EXISTING ROOF PLAN

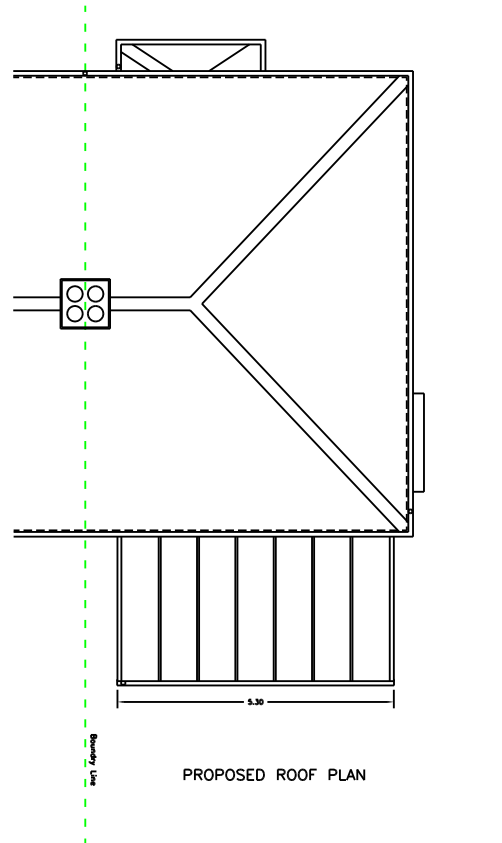

PROPOSED ROOF PLAN

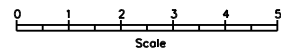

STANDARD ABBREVIATIONS

LEGEND

- 4.75** FLOOR TO CEILING HEIGHT
- ALL ARROWS POINT UP UNLESS OTHERWISE STATED OR ON ROOFS

DUE TO THE INHERENT INSTABILITY OF PAPER MATERIALS, DRAWINGS PLOTTED ON PAPER MAY BE STRETCHED AND DISTORTED. DIMENSIONS SCALED FROM PAPER PLOTS SHOULD THEREFORE BE TREATED WITH CAUTION.

DRAWING ISSUE STATUS

Issue	Details	By	Date
A	ORIGINAL ISSUE		02/26

SHEET LAYOUT

ALL QUOTED DIMENSIONS ARE IN METRES. DRAWING UNITS ARE METRES.

24 YORK ROAD  
NORTHWOOD

ROOF PLANS

PRESENTATION SCALE **1:100 @ A3**

DATE OF ISSUE March 2026

JOB No. CHECKED

DRAWING No. **2026-10-03** ISSUE **A**