


CROSS SECTION

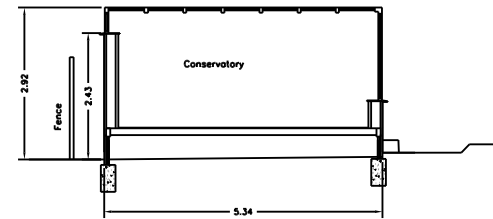

LONG SECTION



STANDARD ABBREVIATIONS

OTHER ABBREVIATIONS

LEGEND

DUE TO THE INHERENT INSTABILITY OF PAPER MATERIALS, DRAWINGS PLOTTED ON PAPER MAY BE STRETCHED AND DISTORTED. DIMENSIONS SCALED FROM PAPER PLOTS SHOULD THEREFORE, THE SURVEY GRID SHOWN ON THIS DRAWING USES A LOCAL ORIGIN.

DRAWING ISSUE STATUS

Issue	Details	By	Date
A	ORIGINAL ISSUE		

SHEET LAYOUT

ALL LEVELS ARE IN METRES, RELATED TO ARBITRARY DATUM OF 100m BASED UPON THE GENERAL FLOOR LEVEL AT THE MAIN ENTRANCE TO THE PREMISES.
ALL QUOTED DIMENSIONS ARE IN METRES.
DRAWING UNITS ARE METRES.

24 YORK ROAD
NORTHWOOD
HA6 1JH

Sections

PRESENTATION SCALE 1:100 @ A3

DATE OF ISSUE MARCH 2026

DRAWING No. XXXXXX CHECKED XX

2026-10-07 A