


NOTES  
 CONTRACTORS MUST VERIFY ALL DIMENSIONS ON SITE BEFORE COMMENCING ANY WORK. ON-SITE DRAWINGS DO NOT SCALE FROM THIS DRAWING  
 RS ATTRA COPYRIGHT

- Notes:
1. Do not scale this drawing
  2. All dimensions to be verified on site and any discrepancy reported to the client
  3. This drawing to be read in conjunction with all relevant drawings

Prior To Commencement Of Any Works, Agree With Adjoining Neighbours  
 Client/Builder To Obtain All Planning Permission Approvals From The Relevant Authority. Commencement Of Building Works Prior To The Planning & Building Control Approvals Is To Client/Builders Own Risk  
 Client/Builder To Liaise With Local Water Board For Any New Works On Or Within The Public Sewer Or Drain Runs And Obtain Approval From The Local Authority Prior To Commencement Of Any Works  
 Party Wall Matters By Home Owner

REV	AMENDMENT	DATE	CHKD
A	Planning Issue	15.03.26	RS

**Proposed Single Storey Rear Extension**  
**Rear Double Storey First Floor Extension:**

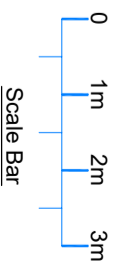



CLIENT  
 Ares Dildar

PROJECT  
 17 Abingdon Close  
 Uxbridge - Middlesex  
 UB10 0BU

DRAWING TITLE  
 Proposed Single Storey Rear Extension  
 Part First Floor Rear Extension  
 Existing & Proposed Roof Layouts  
 Sheet 2

SCALE	DRAWN BY	CHECKED	DATE
1:50 @ A1	RS	RS	15.03.26
1:100 @ A3			

DRAWING NUMBER	REVISION
2026 - 25 - 02	A

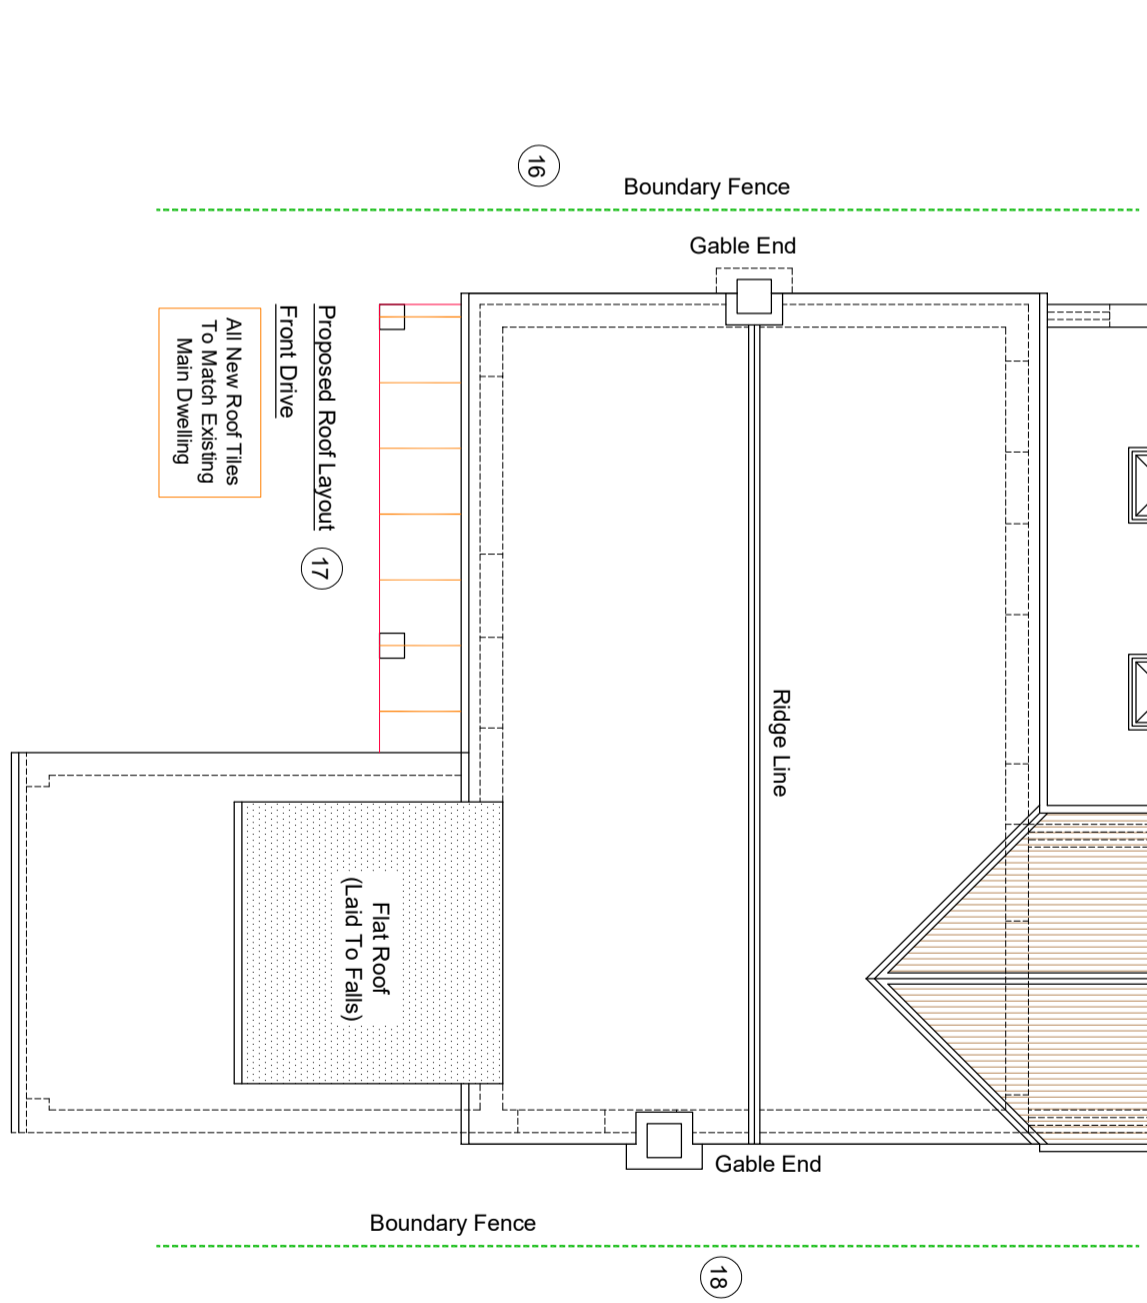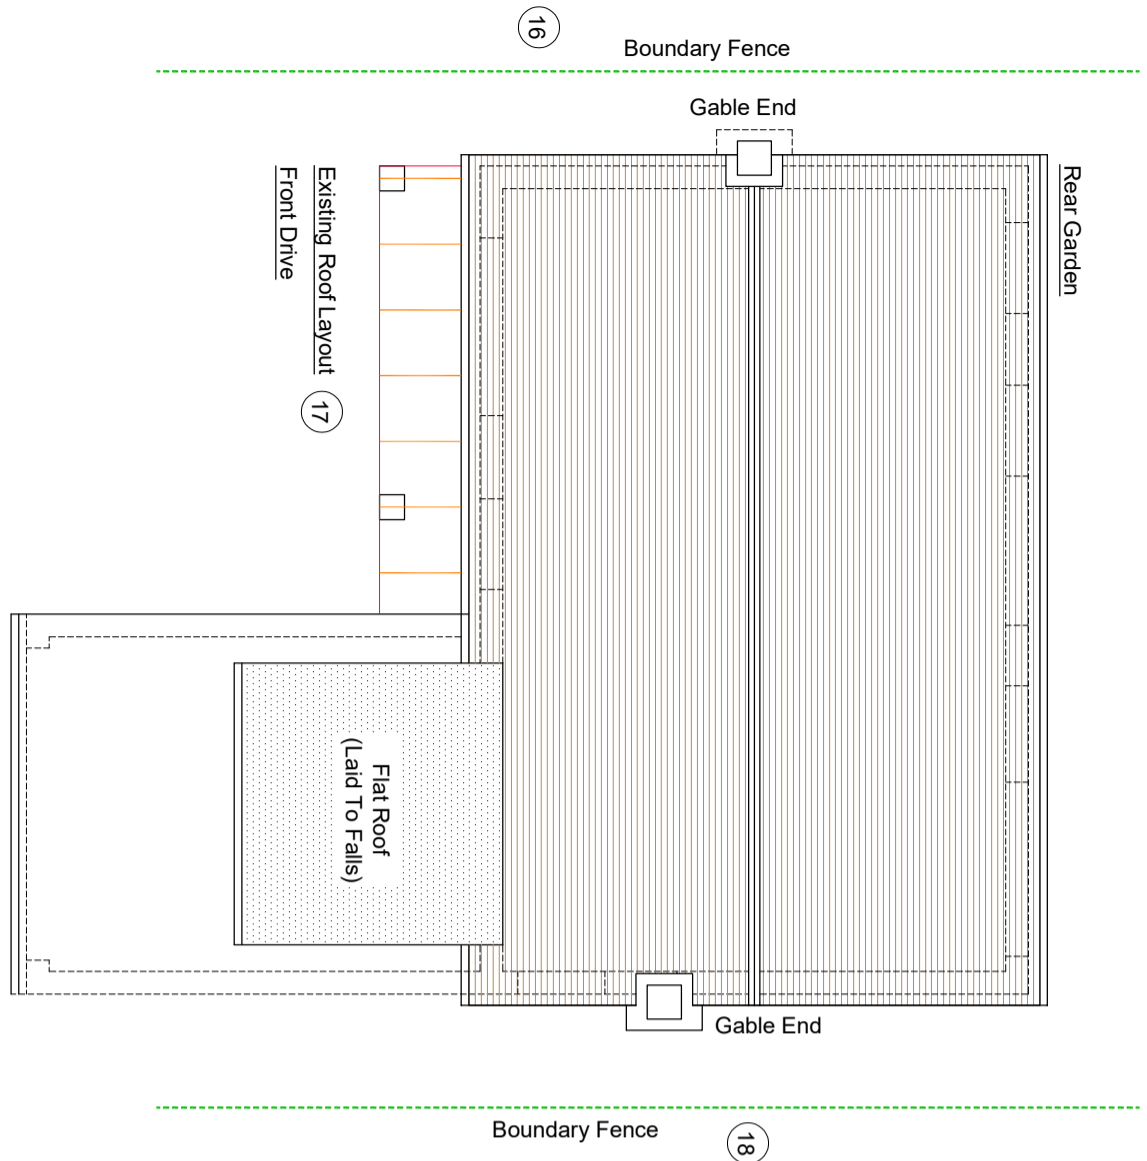

DRAWING STATUS  
**Planning Issue**