




First floor plan

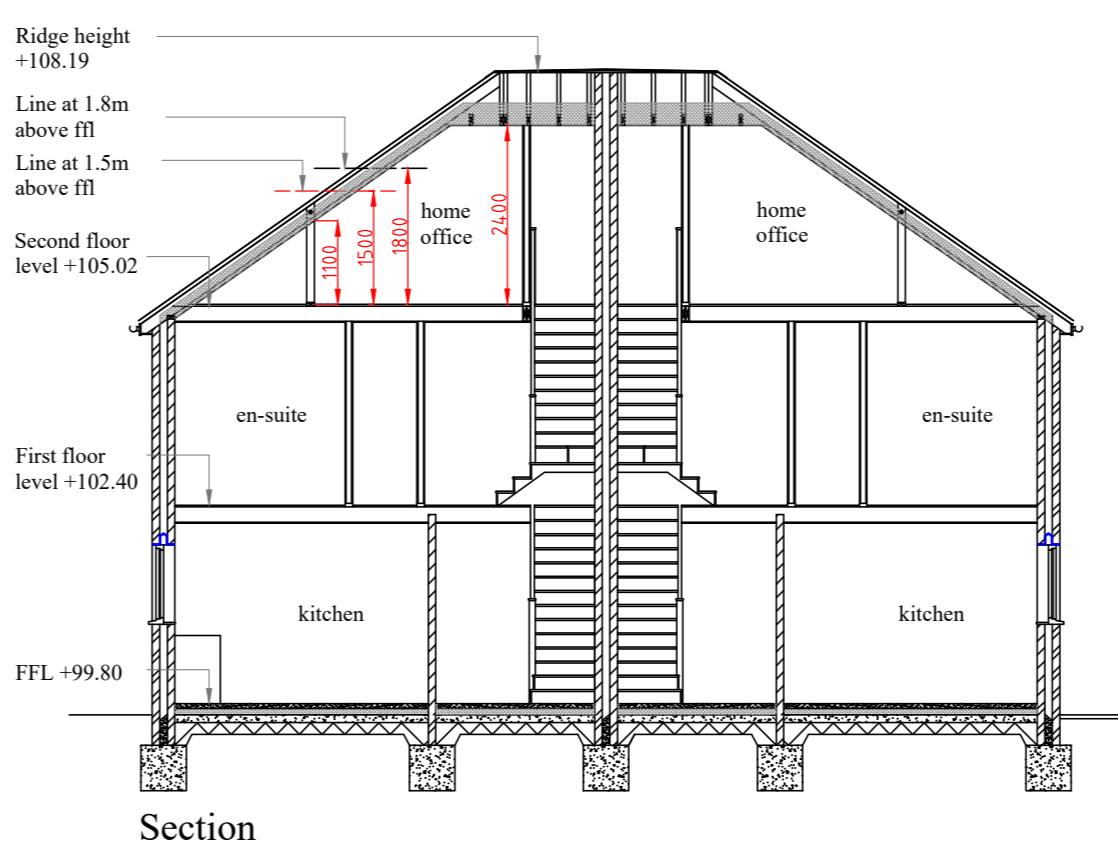

Section

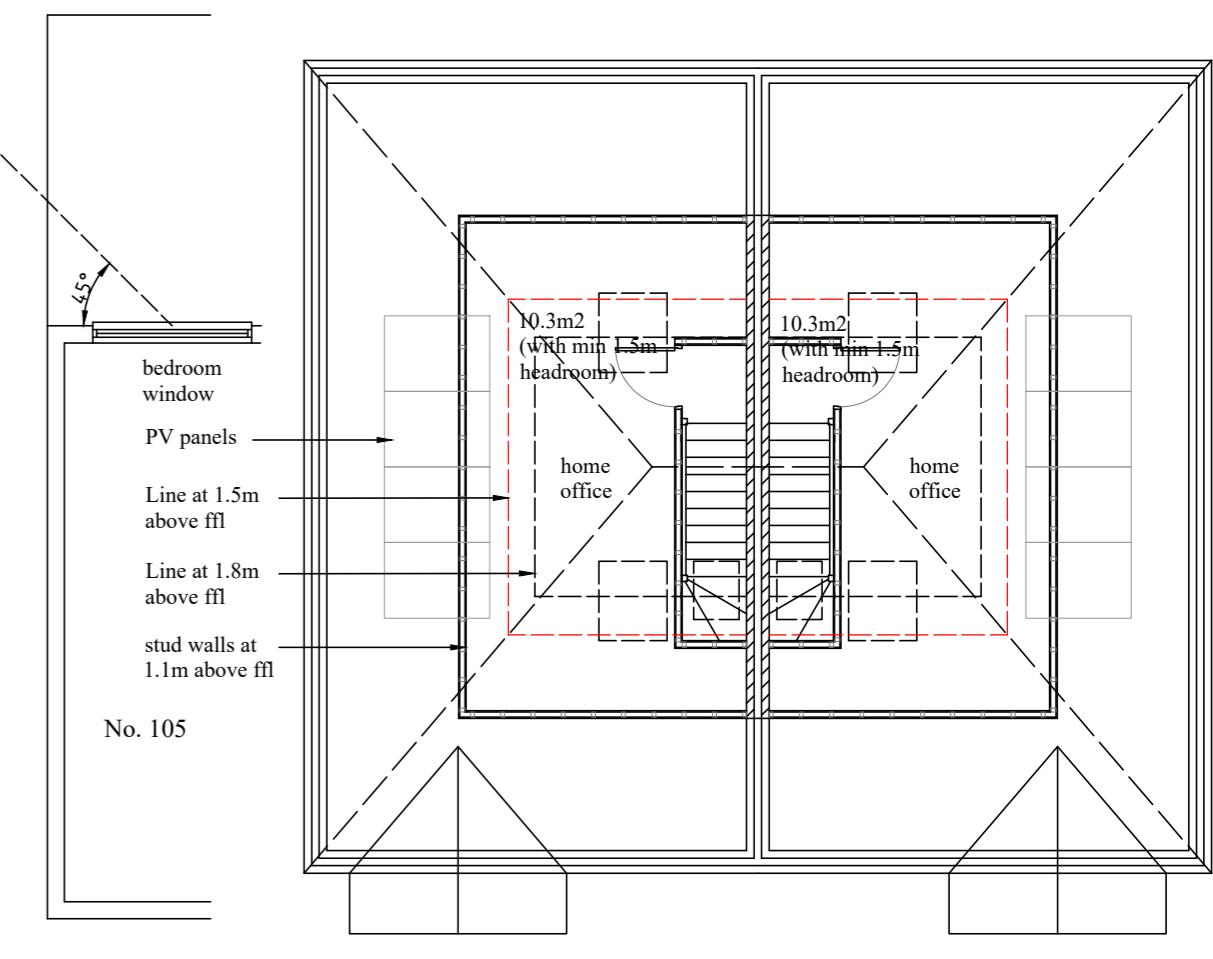

Second floor plan

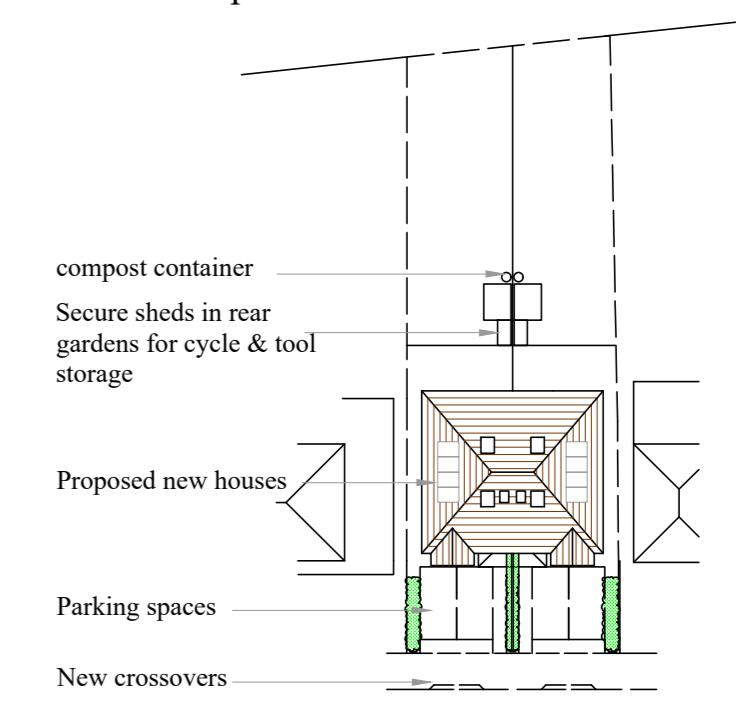

Block plan 1:500

tion

mail:aba@auila.co.uk

tel: 020 8574 3535

ANSWER

Page 1 of 1

Kuislip.

ANSWER

11. *What is the primary purpose of the following statement?*