




PROPOSED REAR ELEVATION



PROPOSED FRONT ELEVATION

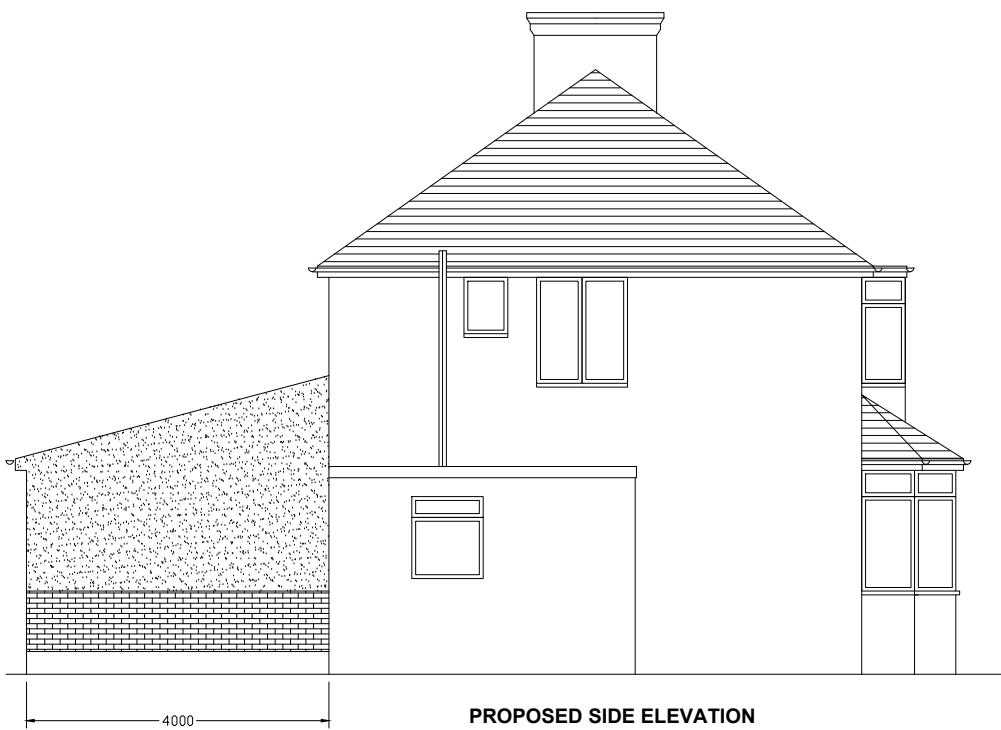


PROPOSED SIDE ELEVATION

0 0.5 1M 2 3 4 5M

**NOTE:**  
ALL MATERIALS TO BE USED IN  
ANY EXTERIOR WORK SHALL BE  
SIMILAR APPEARANCE TO THOSE  
USED IN THE CONSTRUCTION OF  
THE EXTERIORS OF THE EXISTING  
DWELLING HOUSE.

V - VELUX WINDOWS  
NOT TO PROTRUDE MORE THAN  
150mm ABOVE ROOF FINISH LINE.

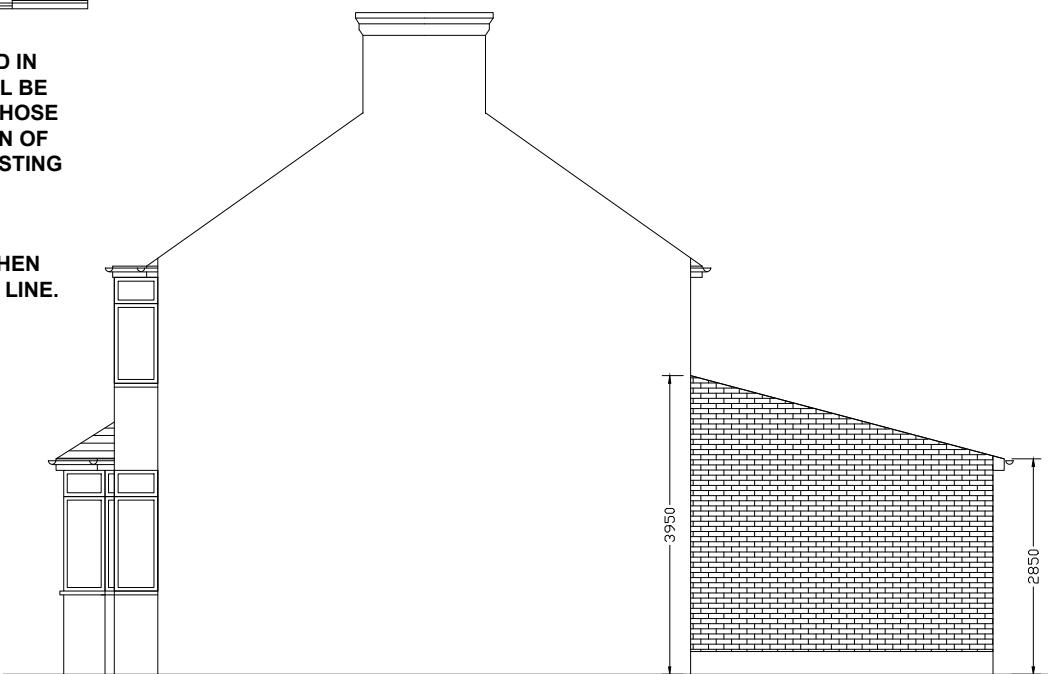

PROPOSED SIDE ELEVATION

PROJECT:	9 South Avenue Southall UB1 2AH
DRAWING:	Proposed Elevation
SCALE:	1:100 @A3
DATE:	Sept 2024
PAGE NO:	9 / P / 2022 - D
STATUS:	PLANNING DRAWINGS
	
All dimensions to be checked on site prior to CONSTRUCTION.	