

Scale Bar 1:100 @ A3

0 1 2 3 4 5 Metres

AMENDMENT  
Rev.A Trees addedA  
Z  
A  
L  
E  
A  
W  
A  
L  
K  
H  
I  
G  
H  
R  
O  
A  
D

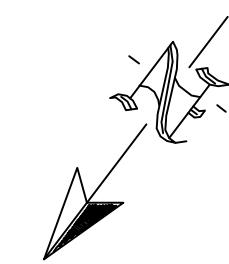
garden area

OFFICE  
(not yet constructed)  
gross internal area 20sq.m.Foundation trench excavated  
to a depth of 1.1 meterEXISTING OFFICE  
GROSS INTERNAL  
AREA 94sq.m.

existing car parking

lime

outbuilding

THE GILLETT MACLEOD PARTNERSHIP  
Chartered Architects & Town Planning Consultants

1 High Road Old Eastcote Pinner Middlesex HA5 2EW tel. 0208 868 1333

1 HIGH ROAD, OLD EASTCOTE,  
PINNER HA5 2EWOrg. No. 20/3367/1A REVISIONS  
Scale 1:100@A3  
Date 07/10/20  
Drawn by AK A

SITE PLAN