
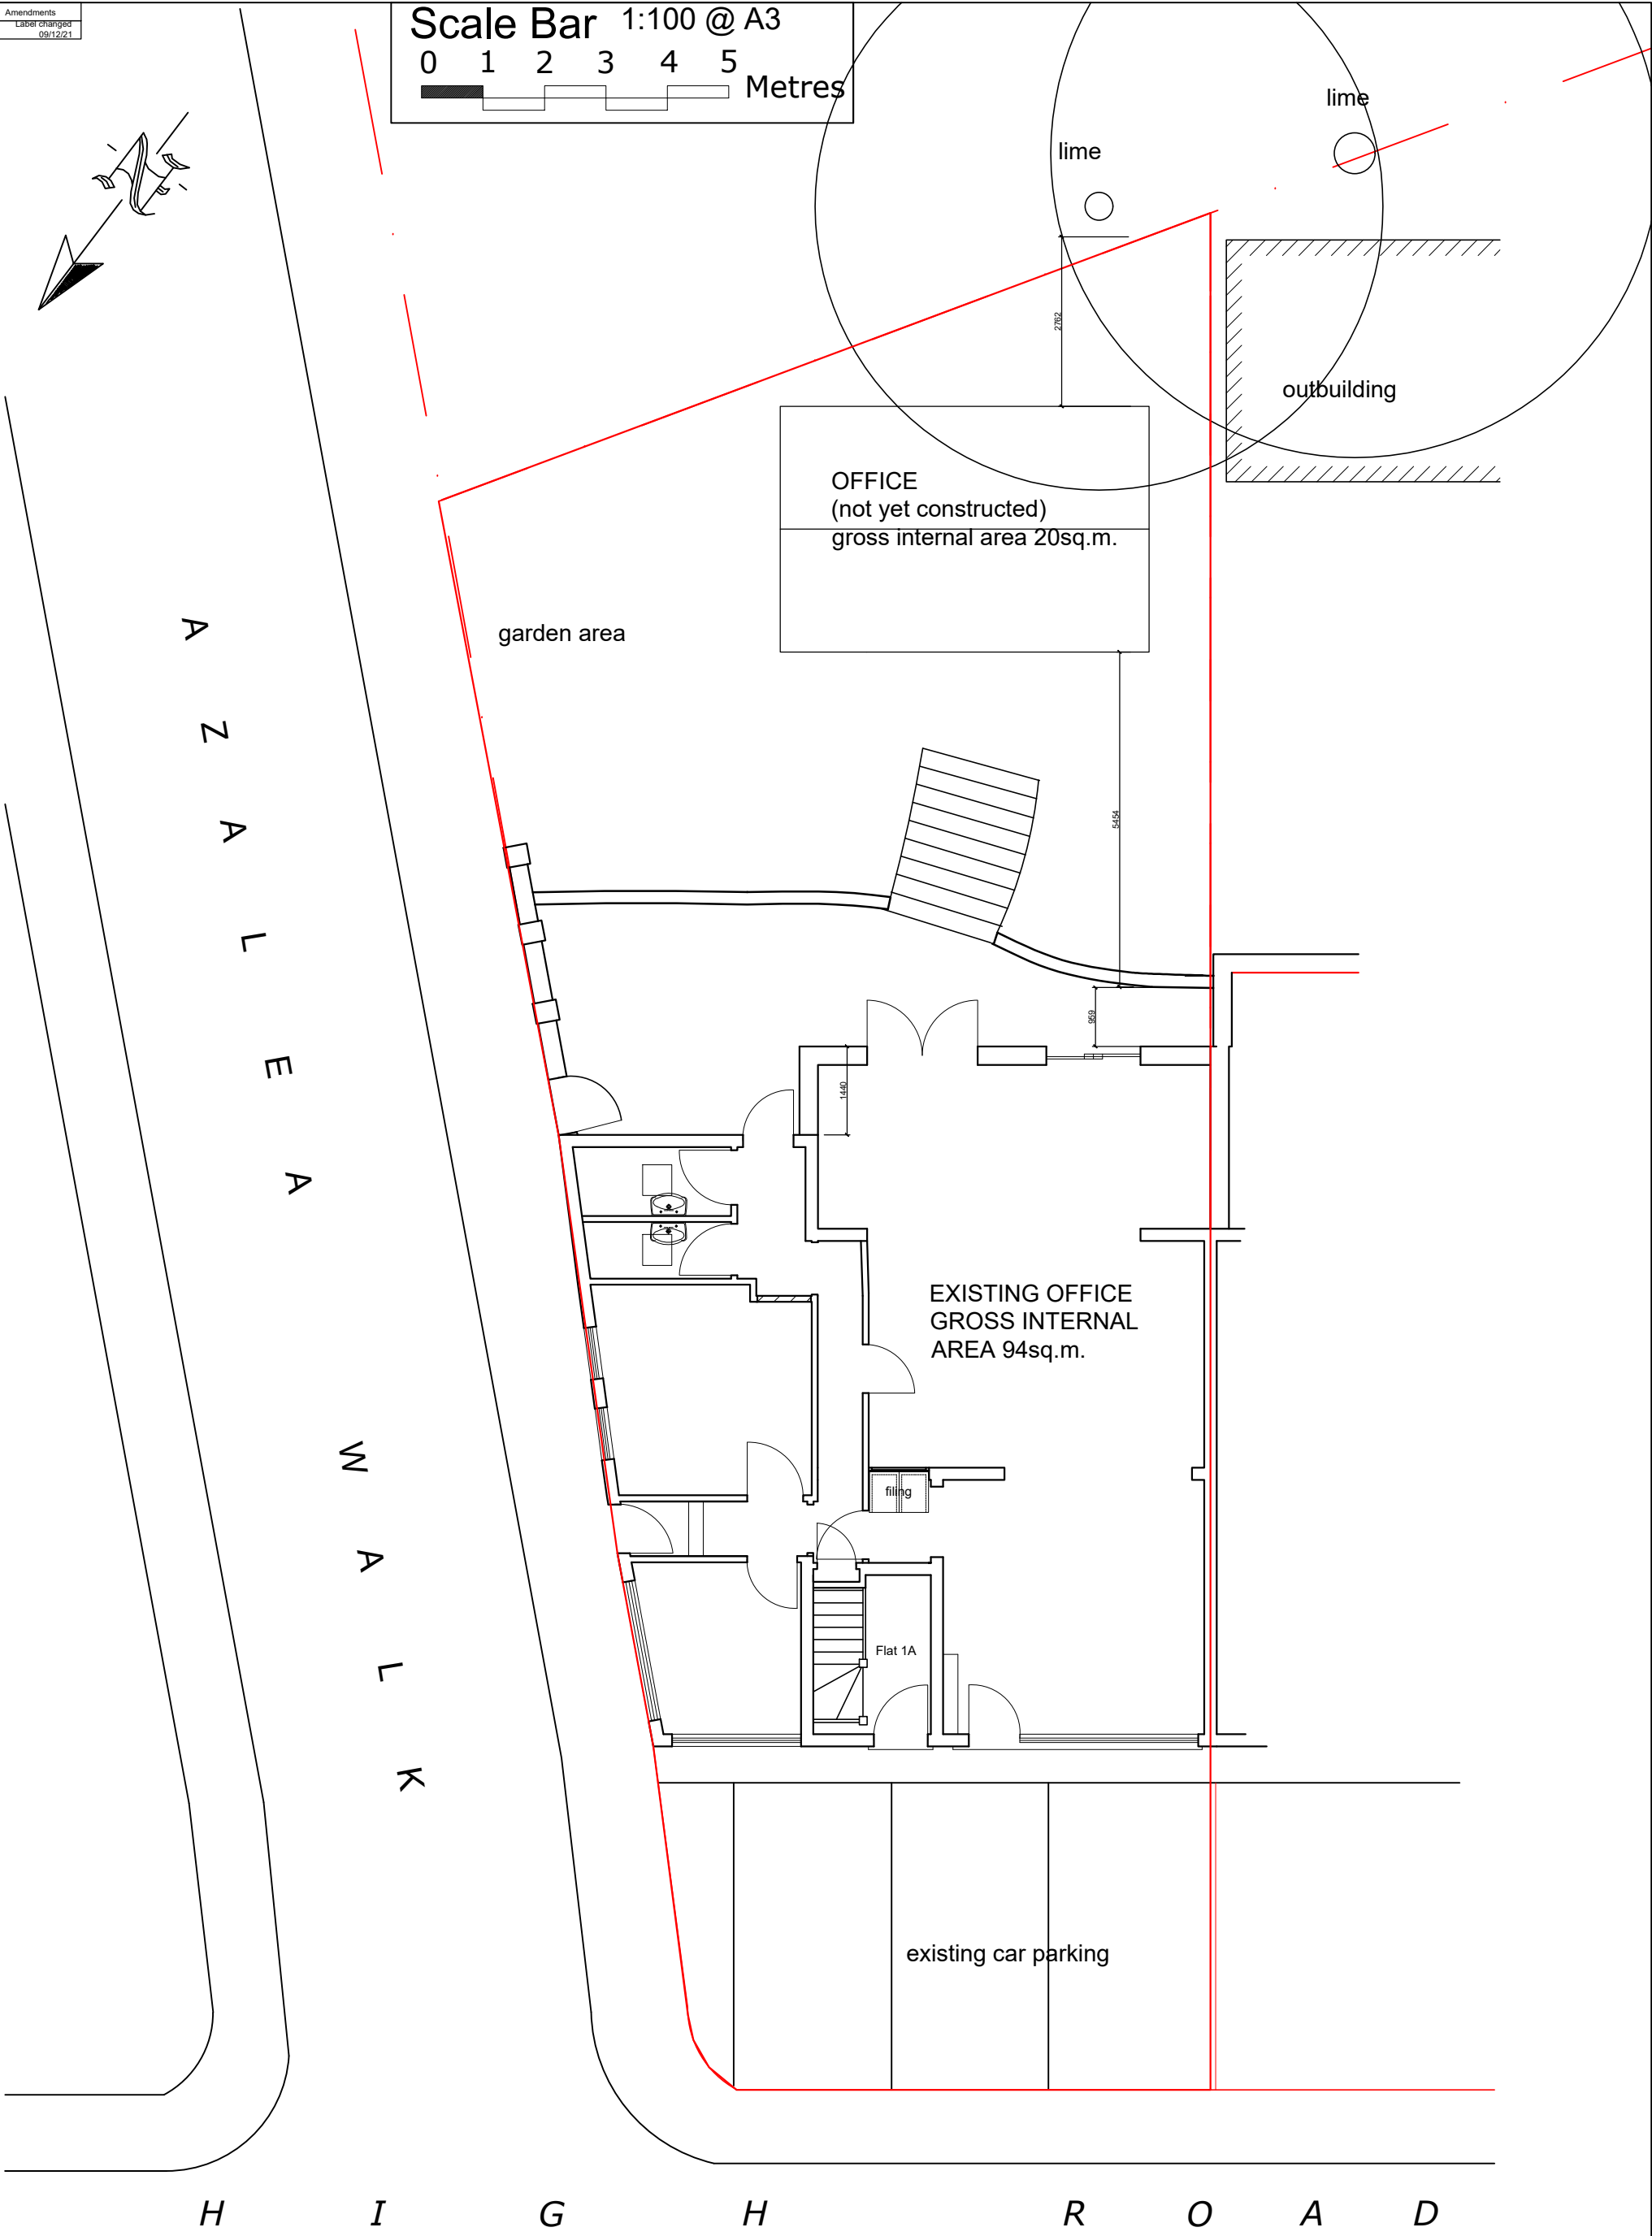


Rev.	Amendments
A	Label changed 09/12/21

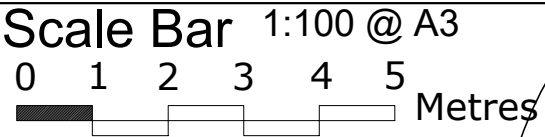

SITE PLAN