



PROPOSED GROUND FLOOR
SCALE BAR 1:50 @ A1

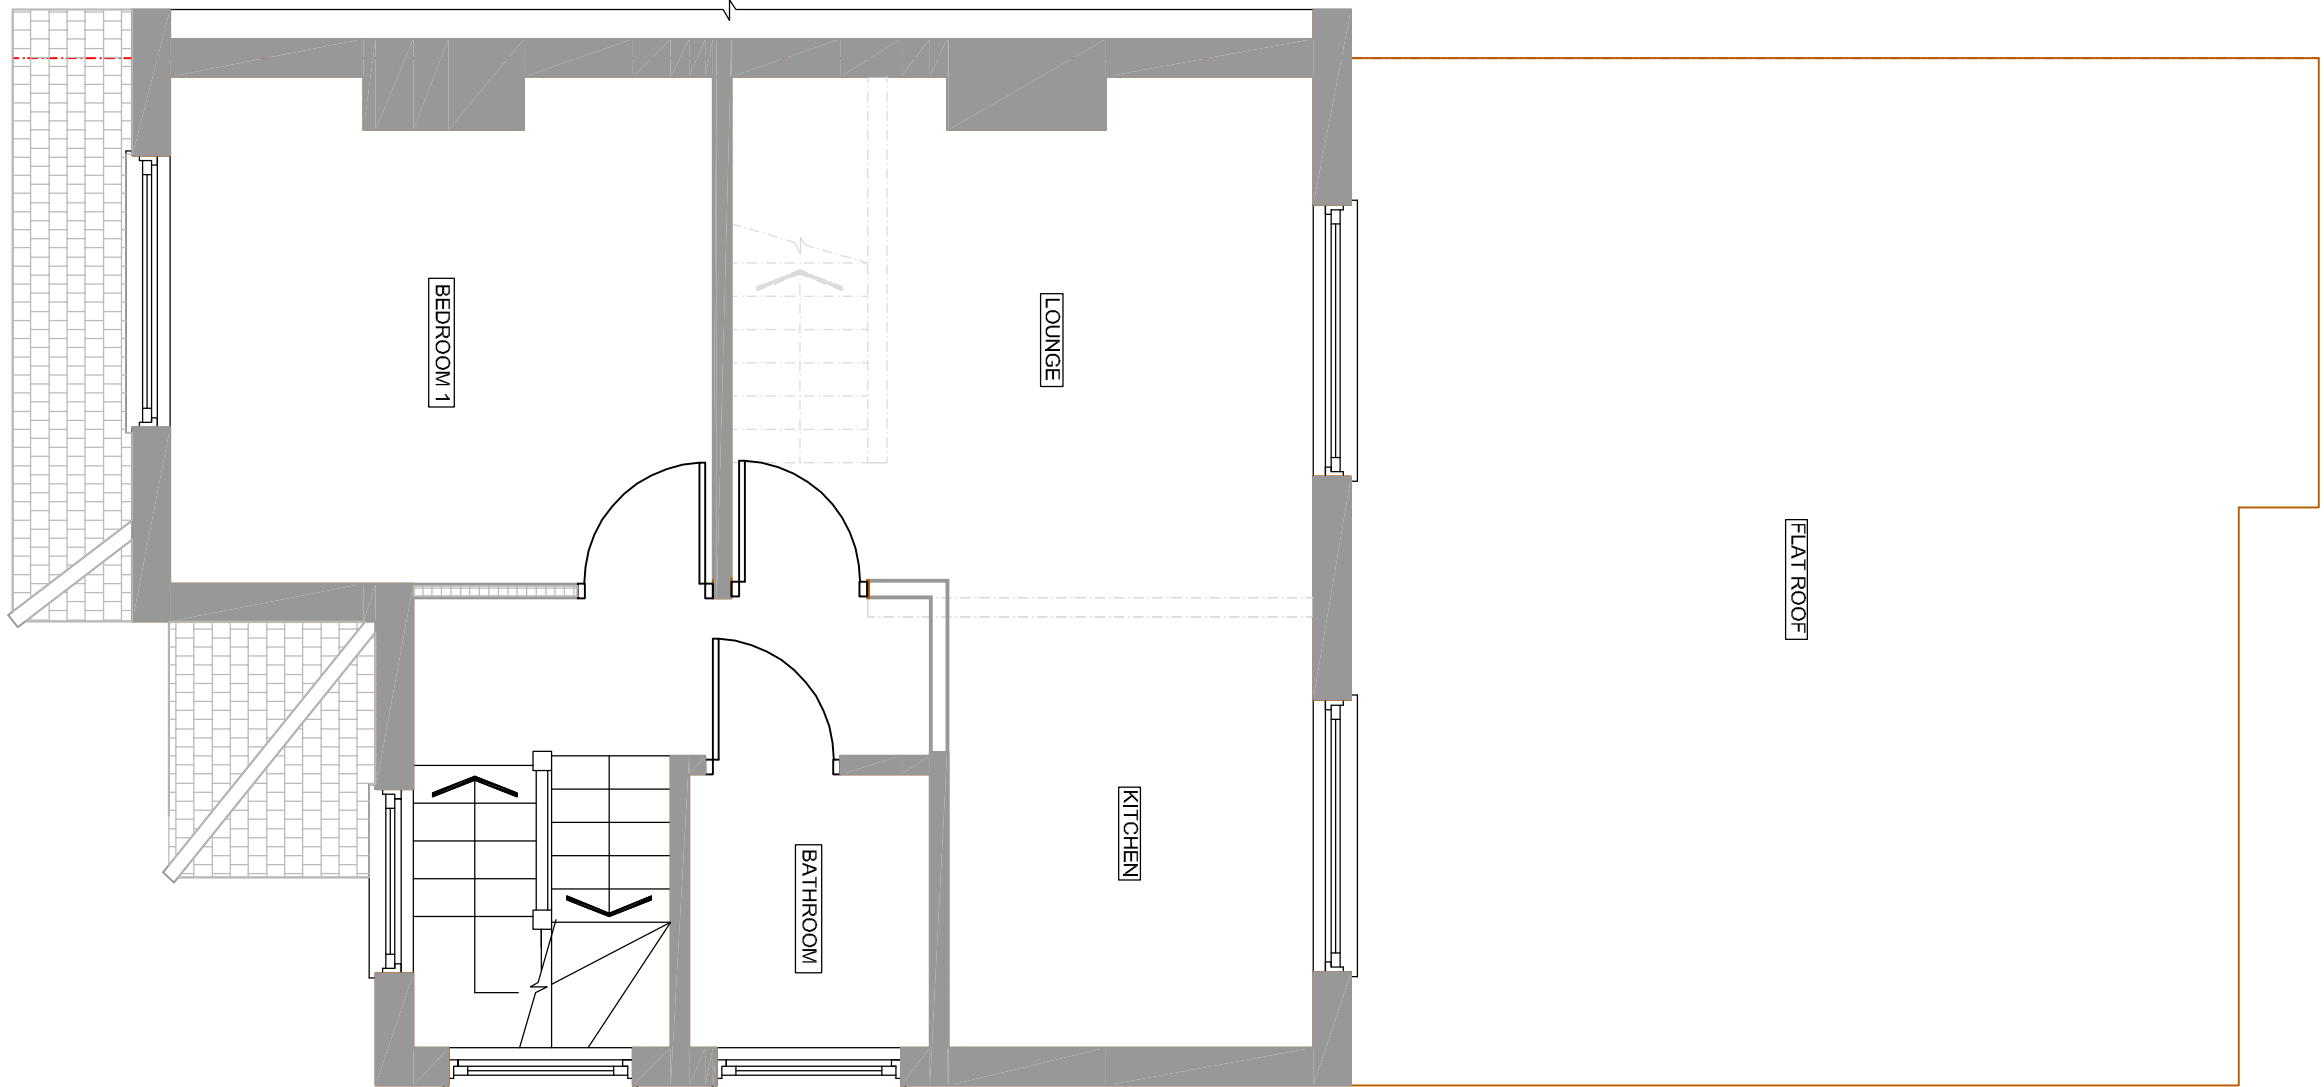

PROPOSED FIRST FLOOR
SCALE BAR 1:50 @ A1

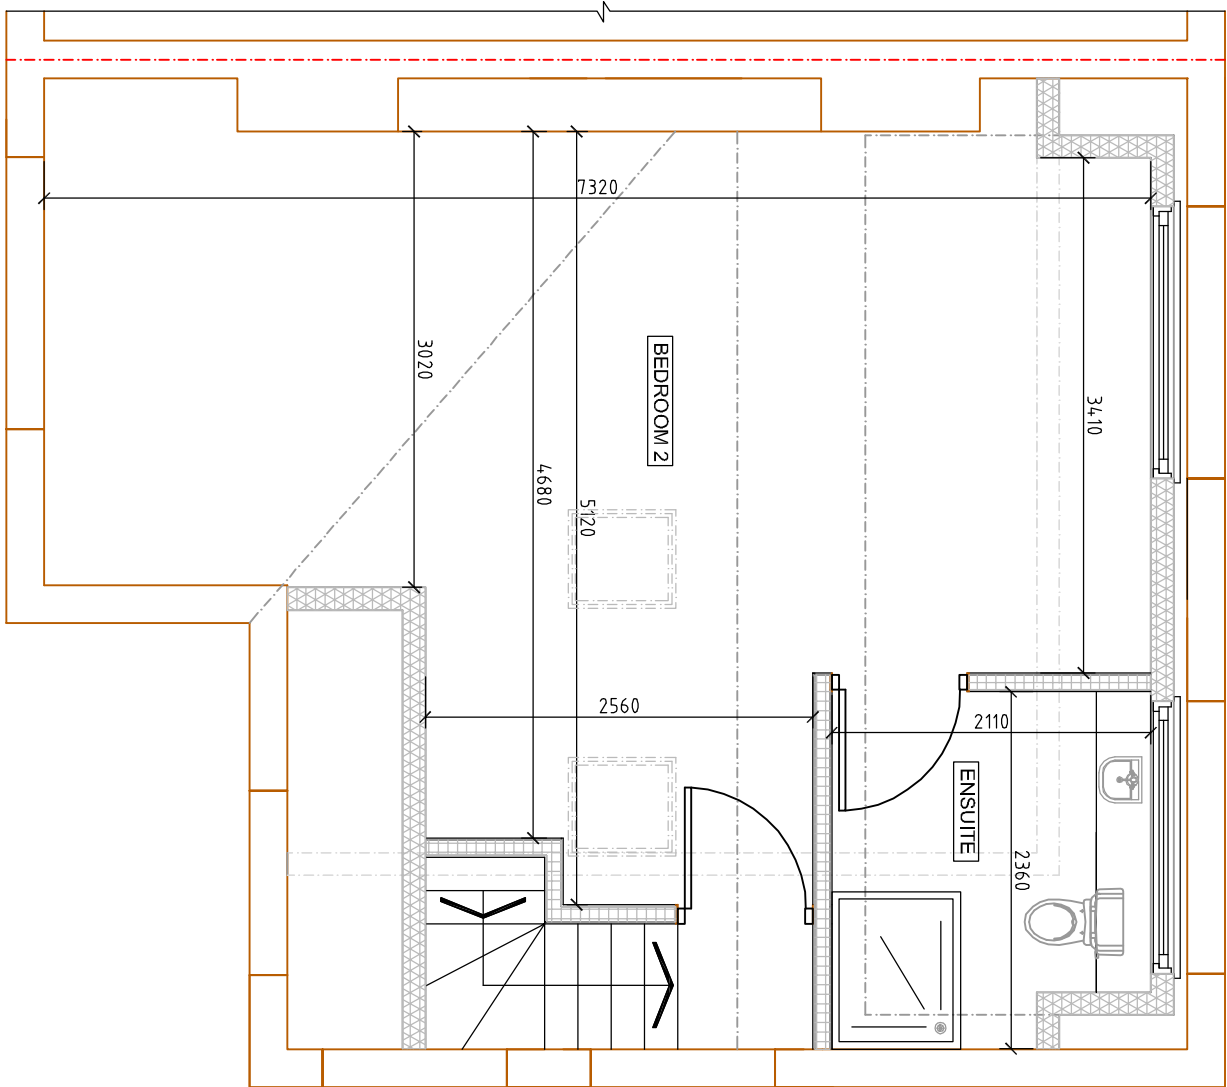

PROPOSED LOFT FLOOR
SCALE BAR 1:50 @ A1



01865 726228








