


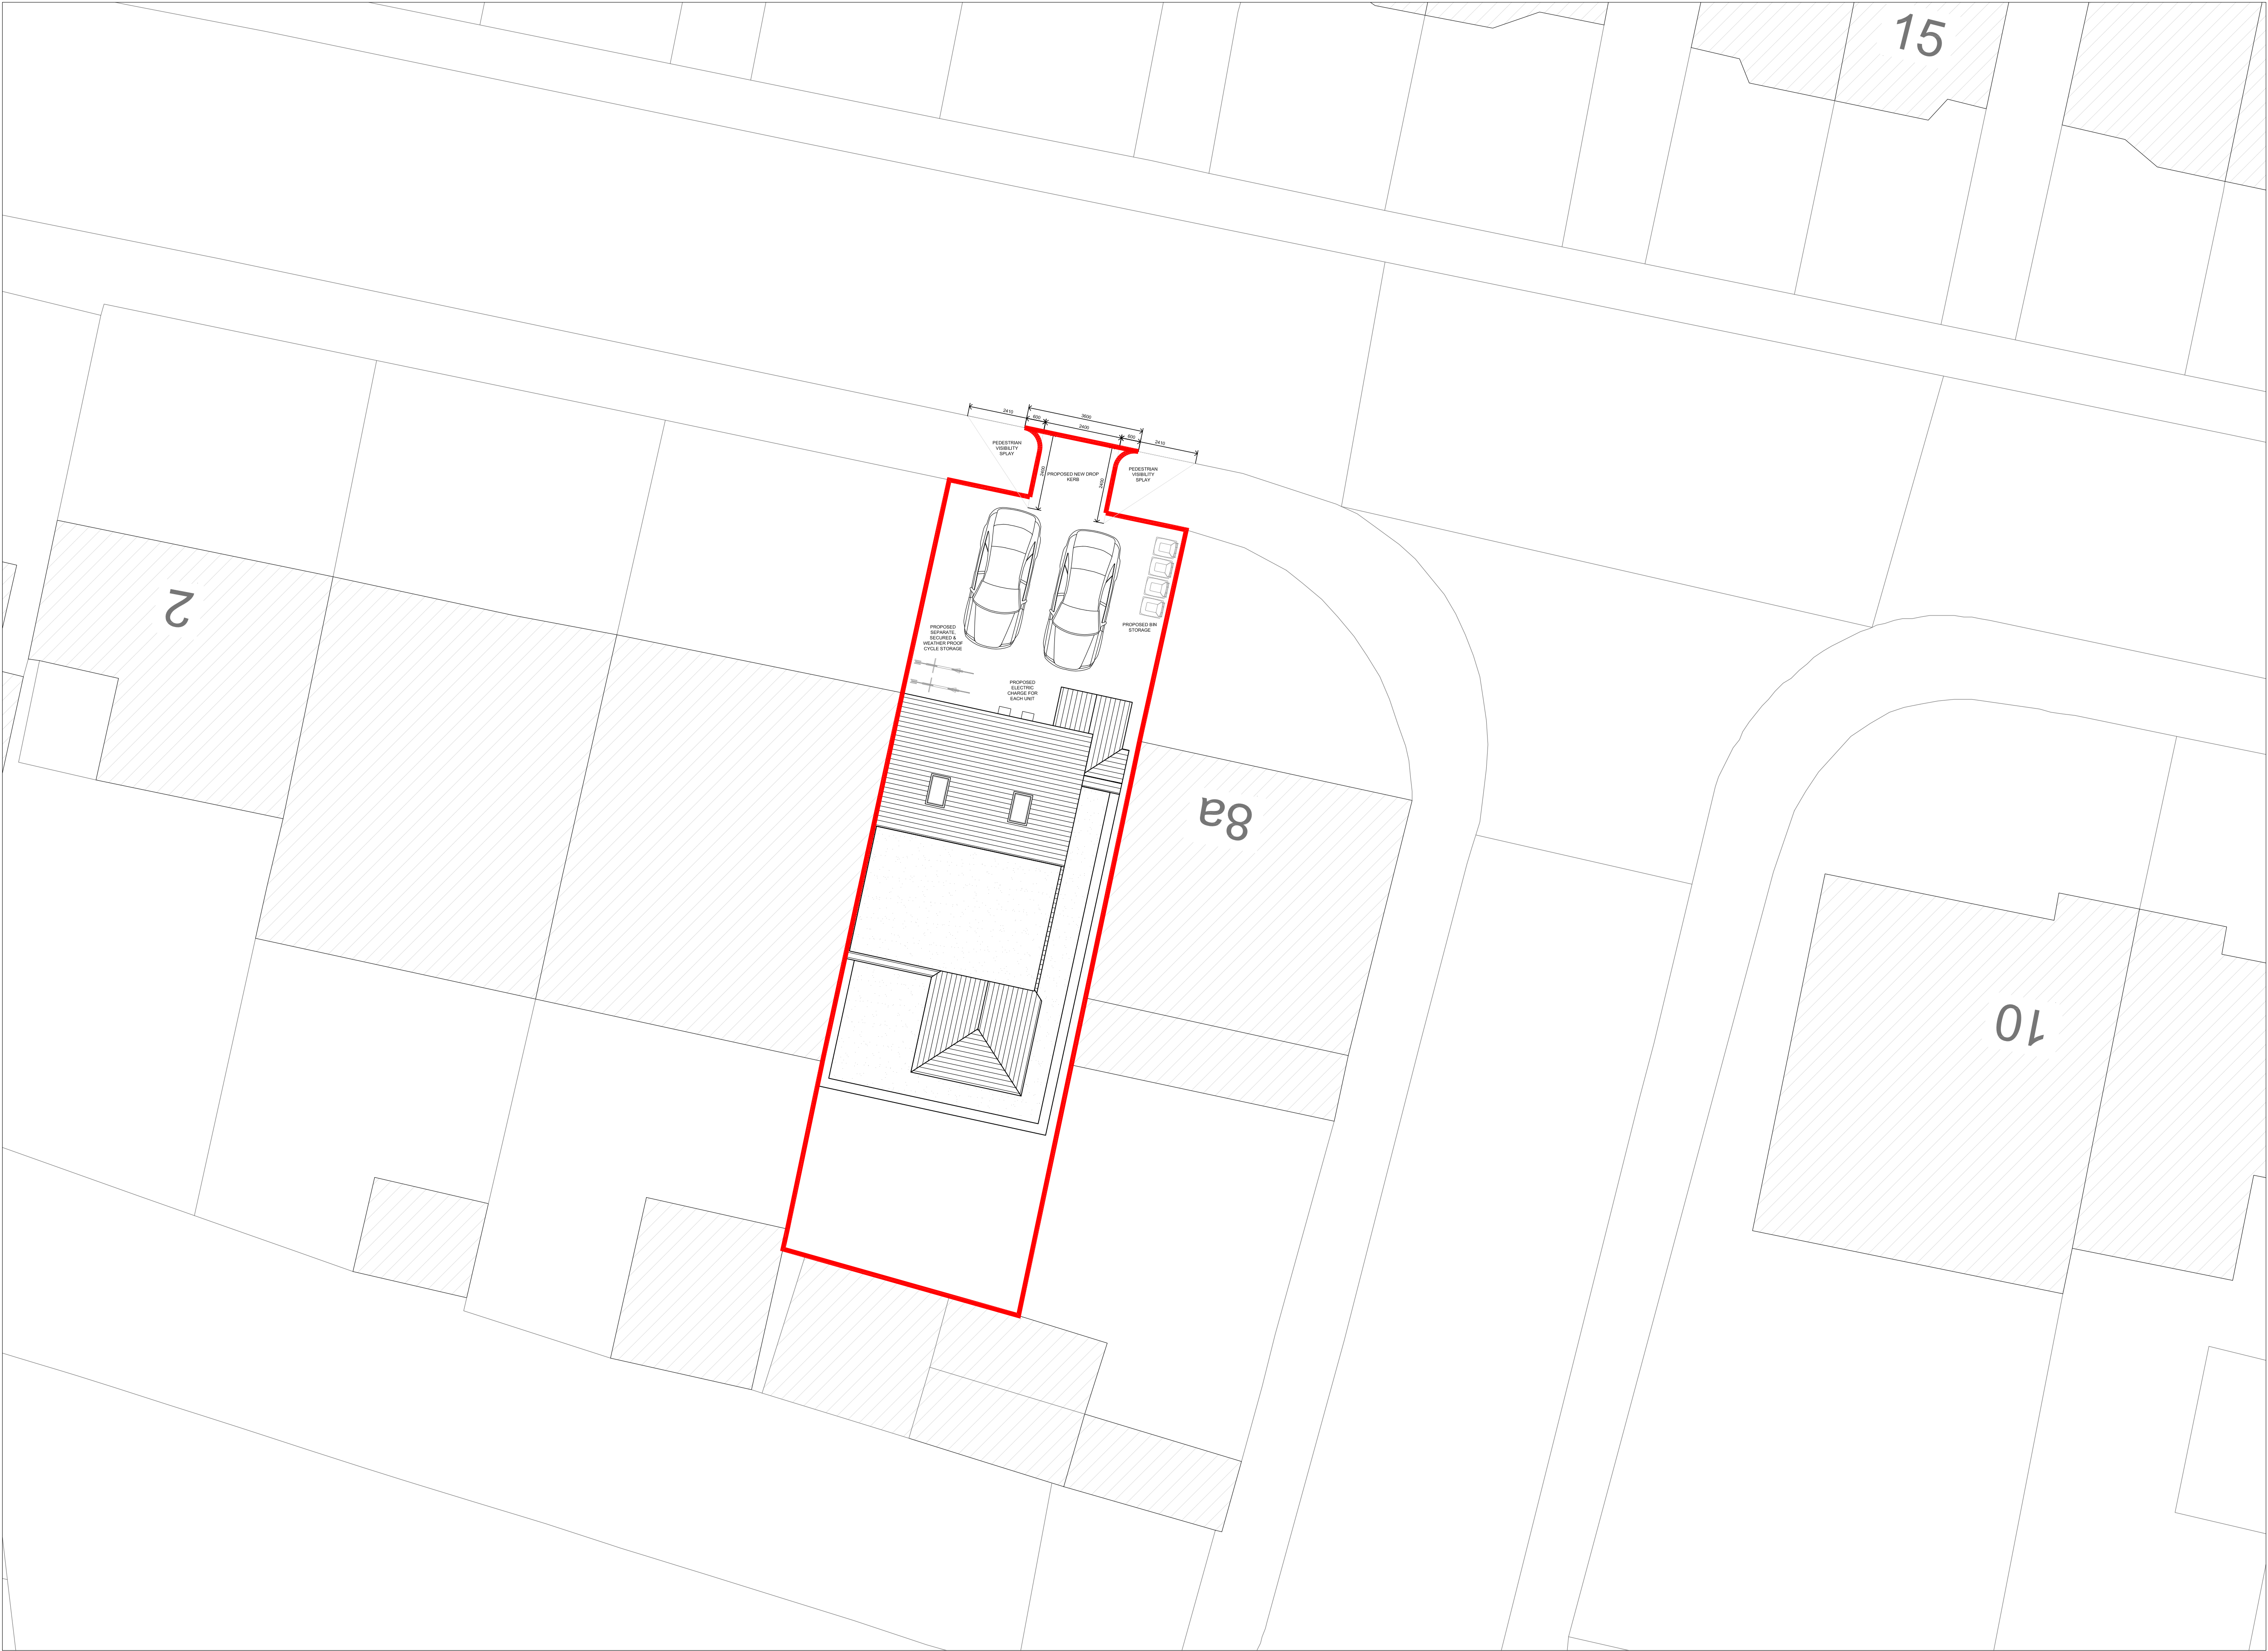


C	11.12.23	AMENDED TO SUIT PLANNING COMMENTS	KP
B	08.12.23	AMENDED TO SUIT PLANNING COMMENTS	KP
A	23.10.23	AMENDED TO SUIT PLANNING COMMENTS	KP
Rev	Date	Description	Init.

MR FARAKH SAEED

Drawing Title

Cad File	Sheet Size	Scale
S001	A1	1:100
Drawn by	Drawing Date	Approved by
KP	FEB 2023	NJ
Project No.	Drawing No.	Revision
1948	P103	C

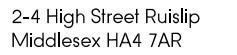

This drawing is property of Juttla Architects Ltd © and must not be copied or otherwise reproduced. All dimensions must be checked on site before commencing work. No dimensions to be scaled from this drawing. This drawing was produced using AutoCad 2016.

PLANNING ISSUE