
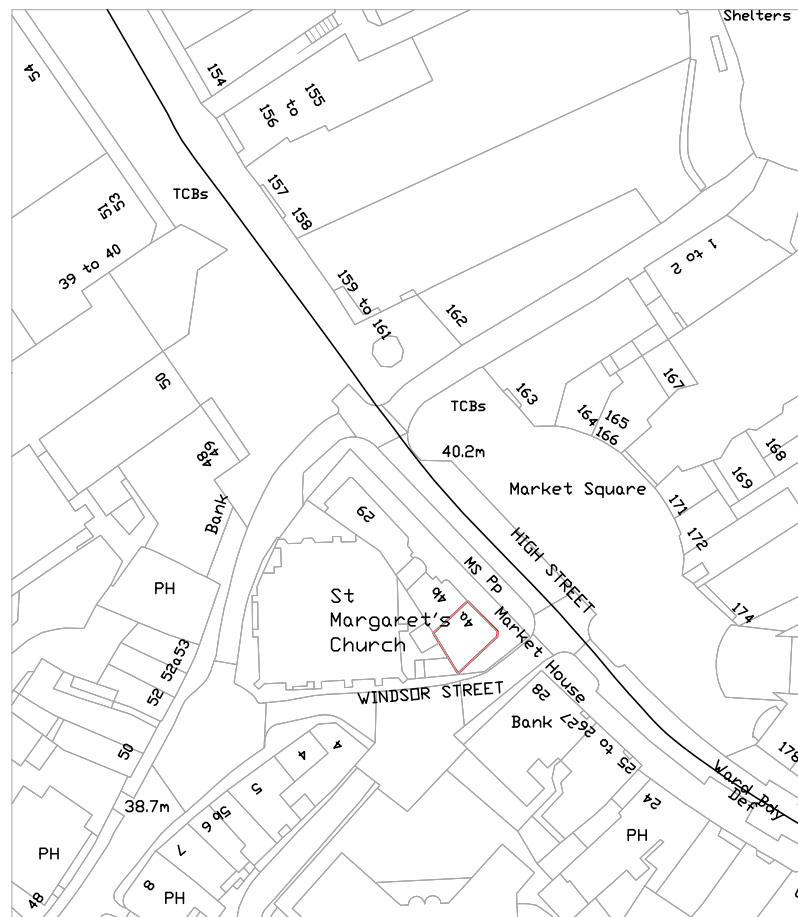


SITE PLAN
SCALE 1:1250

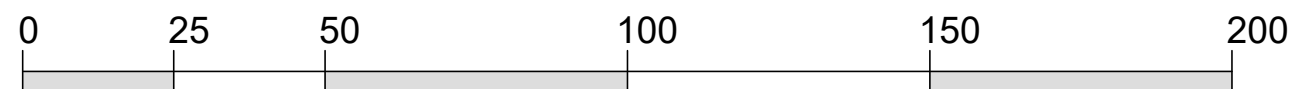

SCALE BAR (m) 1:1250