


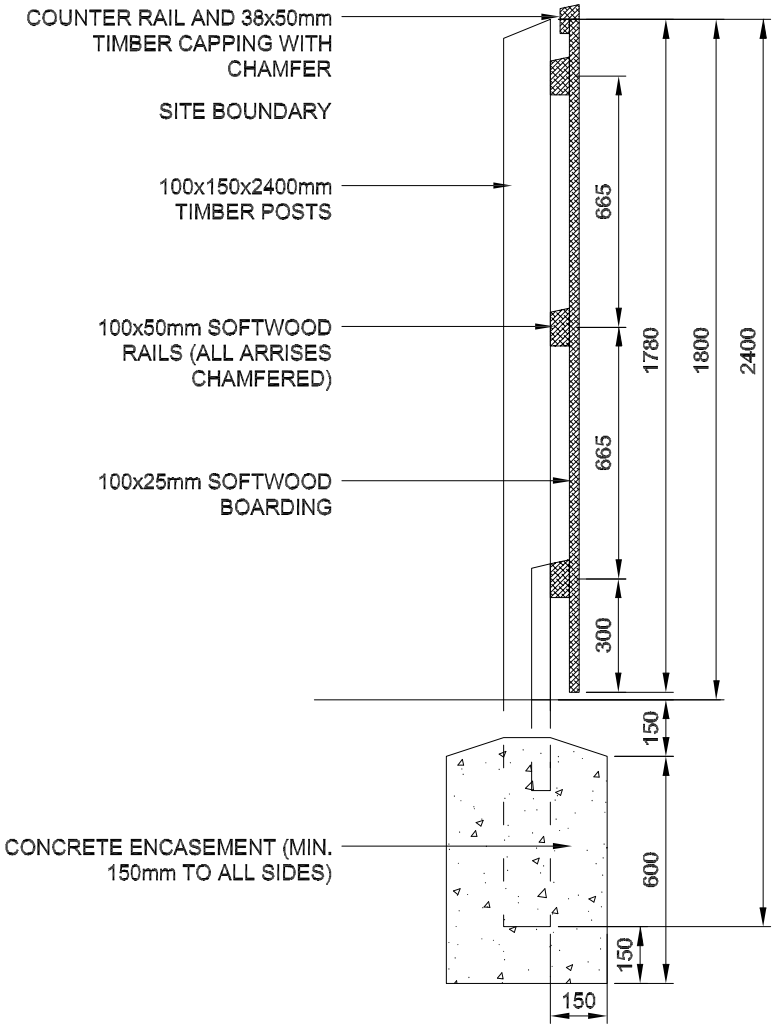

Timber Fence Section
Scale 1:20

