


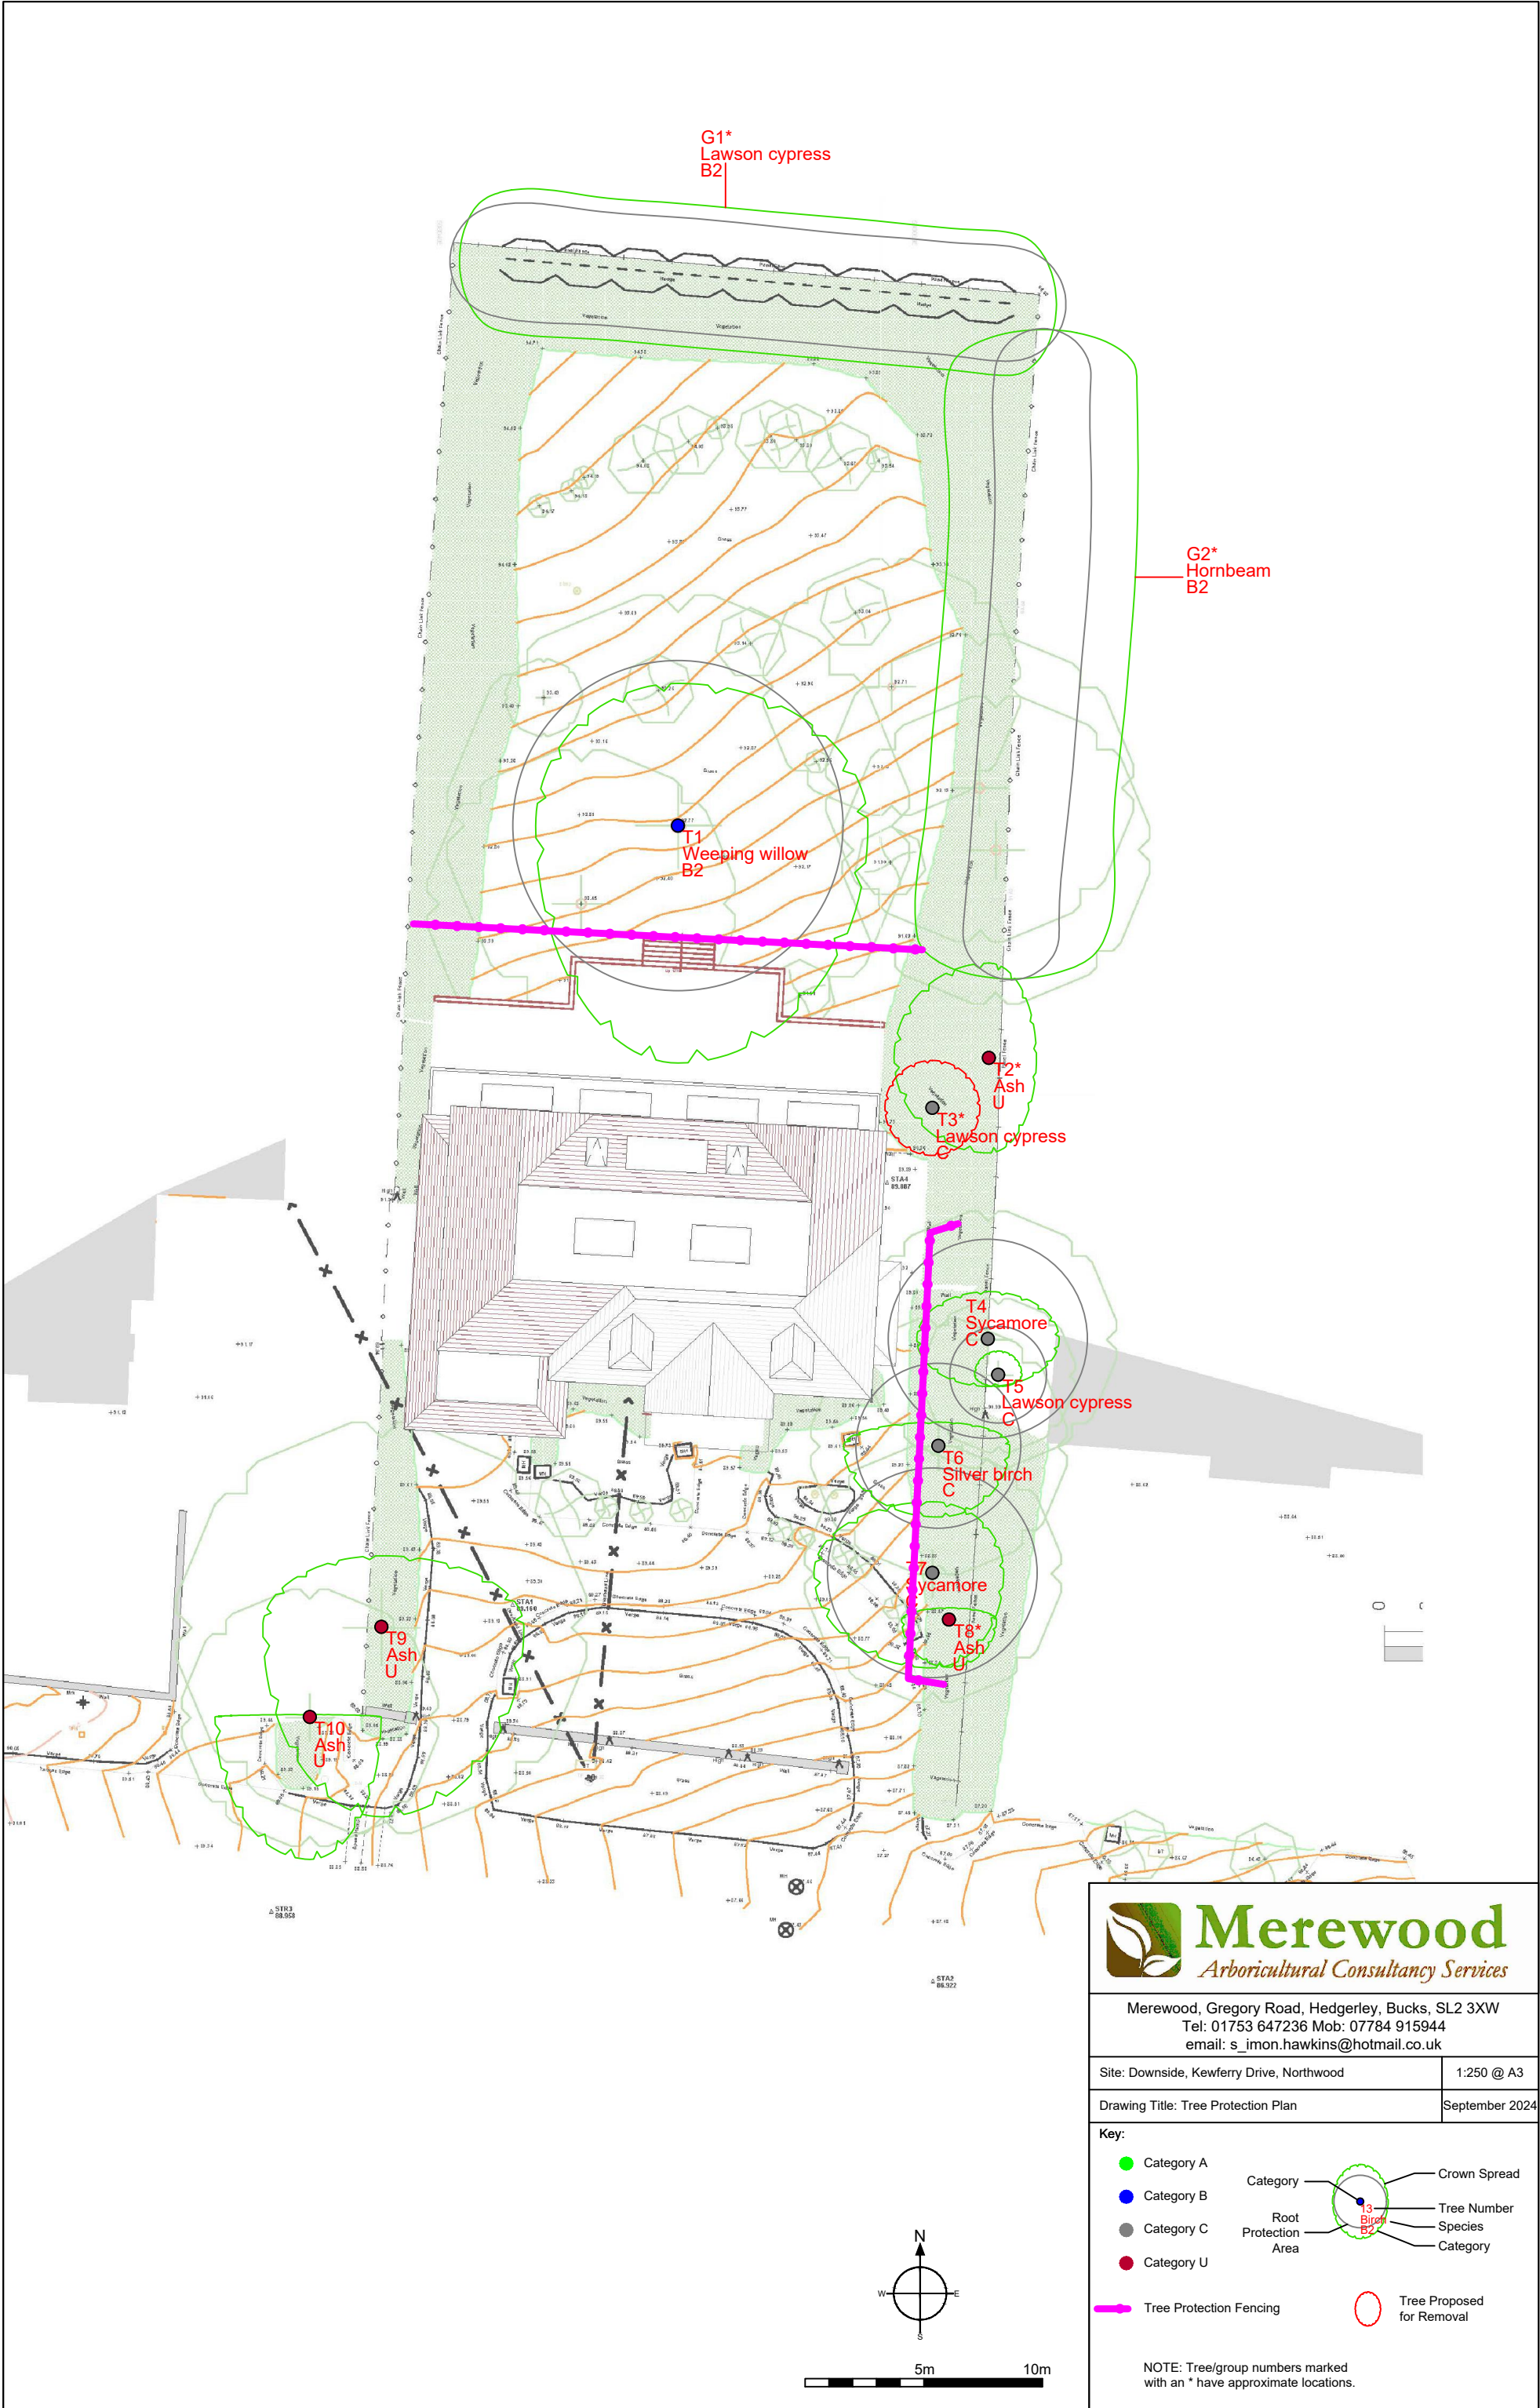



Merewood

Arboricultural Consultancy Services

Merewood, Gregory Road, Hedgerley, Bucks, SL2 3XW
Tel: 01753 647236 Mob: 07784 915944
email: s_imon.hawkins@hotmail.co.uk

Site: Downside, Kewferry Drive, Northwood	1:250 @ A3
Drawing Title: Tree Protection Plan	September 2024

Key:

- Category A
- Category B
- Category C
- Category U

Tree Protection Fencing

Tree Proposed for Removal

Category

Root Protection Area

Crown Spread

Tree Number

Species

Category

NOTE: Tree/group numbers marked with an * have approximate locations.