


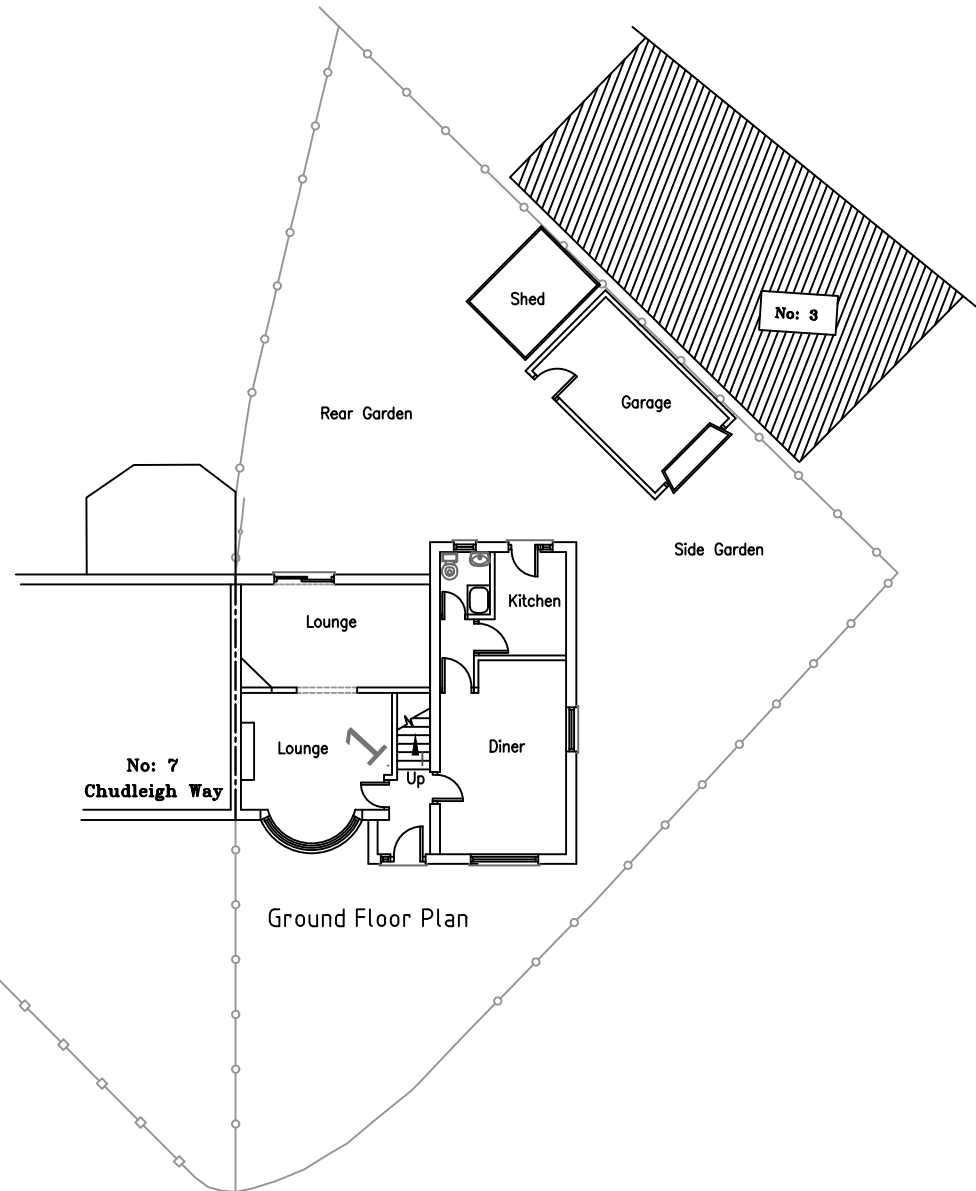


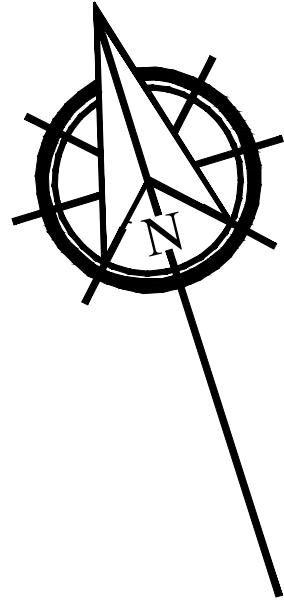

Existing Block Plan - 1:200
Ground Floor

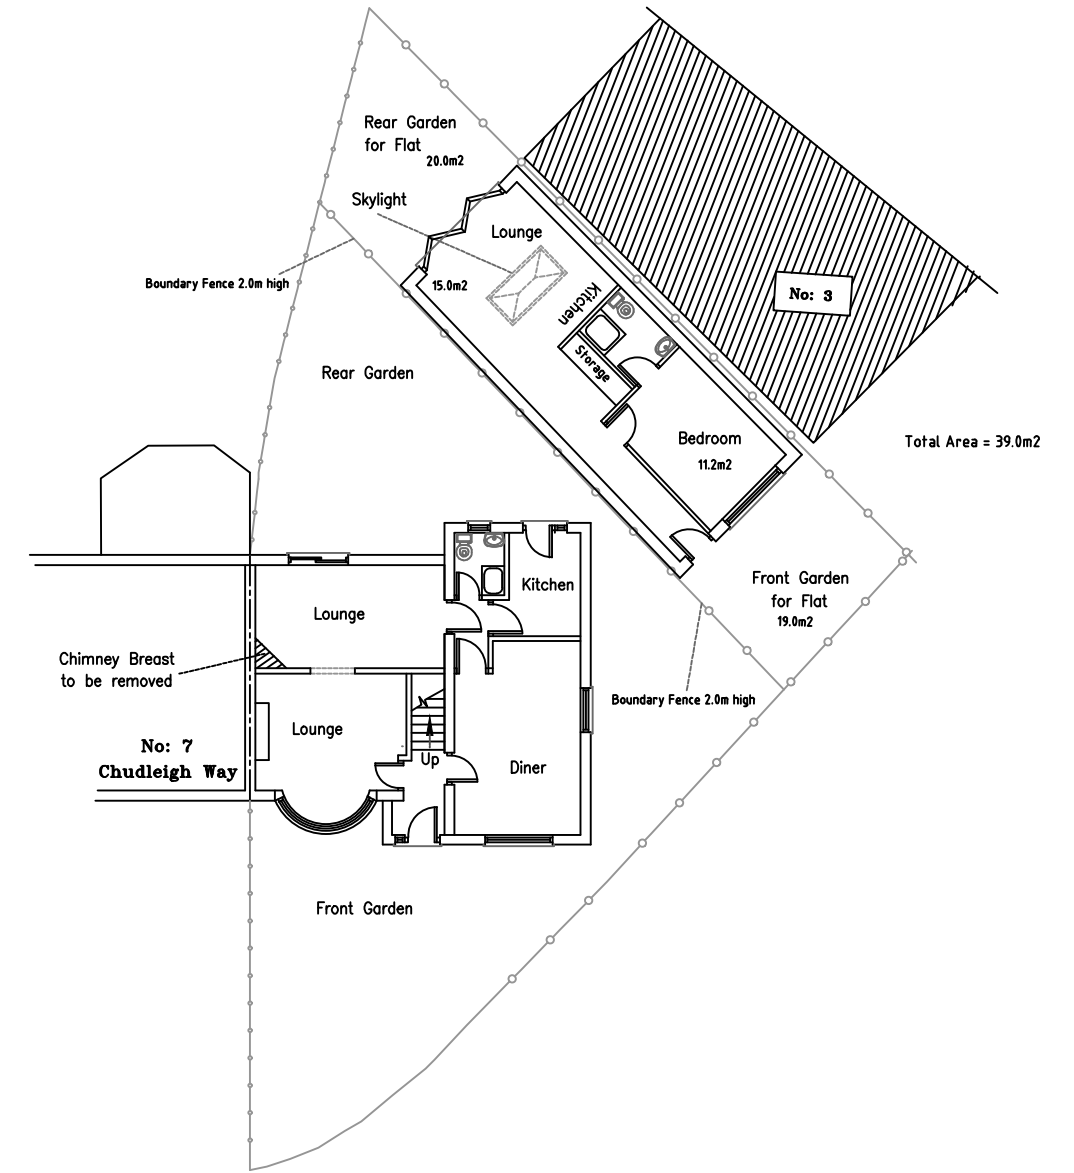

Proposed Block Plan - 1:200
Ground Floor

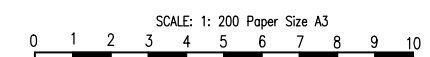

Existing & Proposed Block Plan
1 Brixham Crescent
Ruislip Middlesex
HA4 8TU
1/BC/April/007