




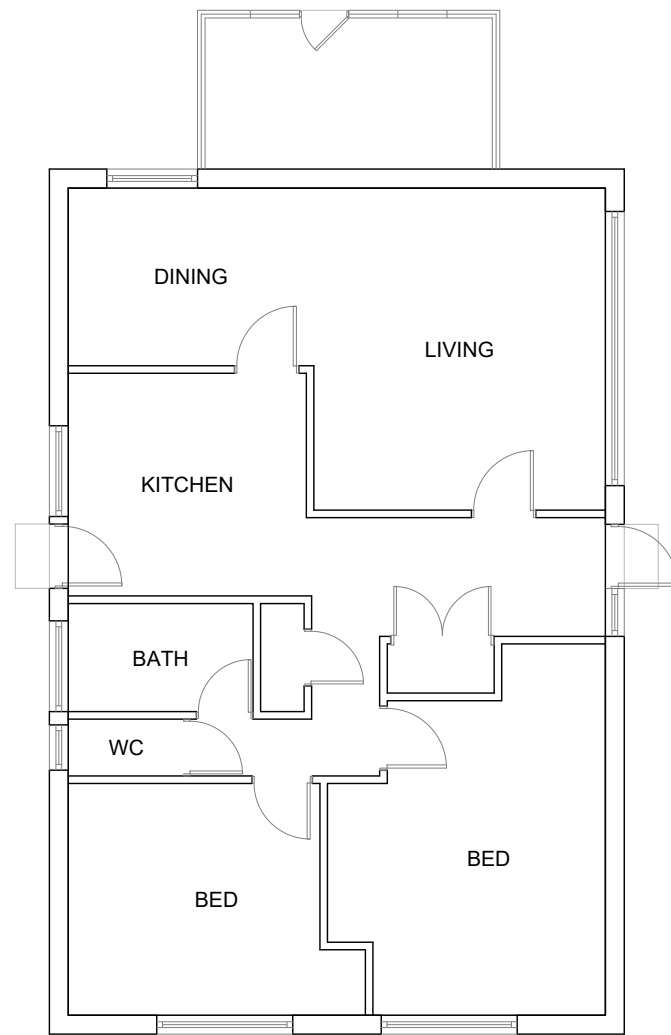

EXISTING
GROUND FLOOR PLAN

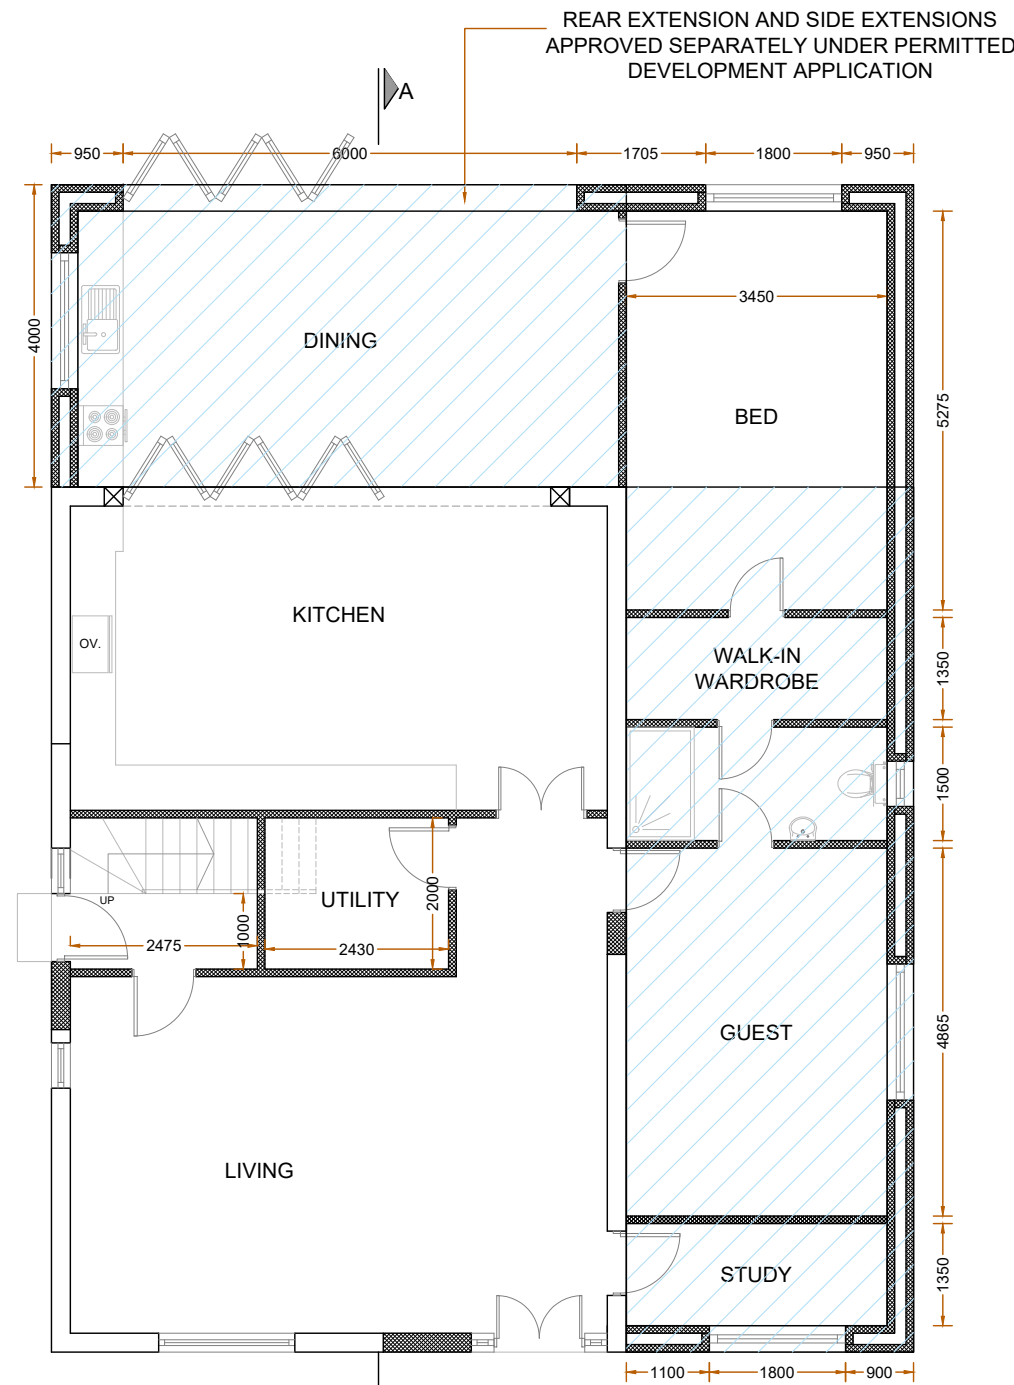

PROPOSED
GROUND FLOOR PLAN

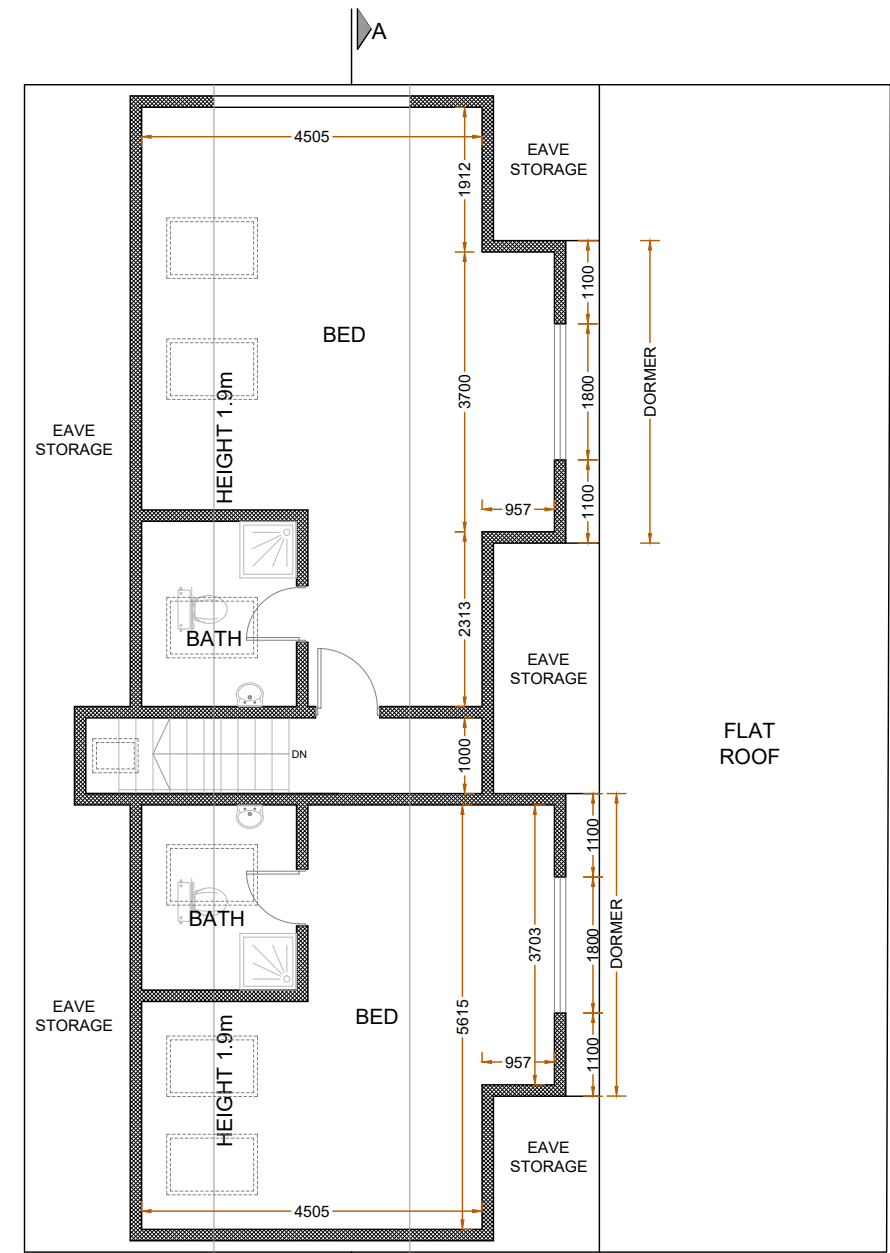

PROPOSED
LOFT PLAN

0 1 2 3 4 5 6 7 8 9 10 [m]

Scale bar 1:100 @ A3

Revision notes:		
Rev:	Date:	Notes:
P02	10.10.2022	For Planning Approval

CLIENT
DRAWING NO: 2022156.PA101


SITE 5A Harrowview, UXBRIDGE, UB10 0QG
DRAWING TITLE Existing & Proposed Floor Plans

Date: 20.08.2022
Scale @ A3: 1:100
Revision: P02


**Planning Application
Party Wall Survey**

info@sheladiya.com
020 3129 9374


www.krndesignstudio.com
www.sheladiya.com

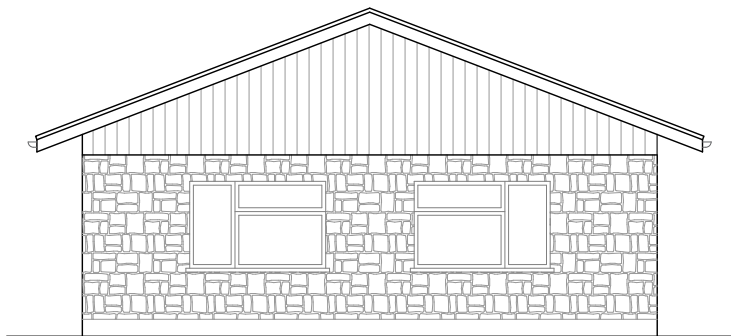


EXISTING
FRONT ELEVATION

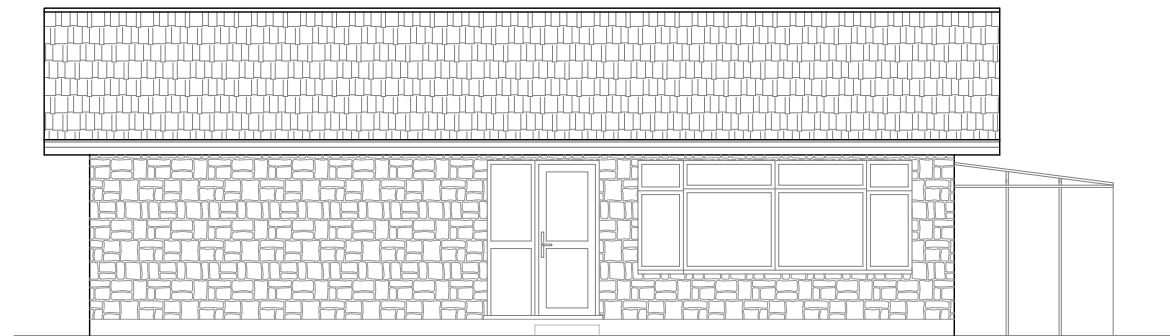


EXISTING
SIDE ELEVATION-1

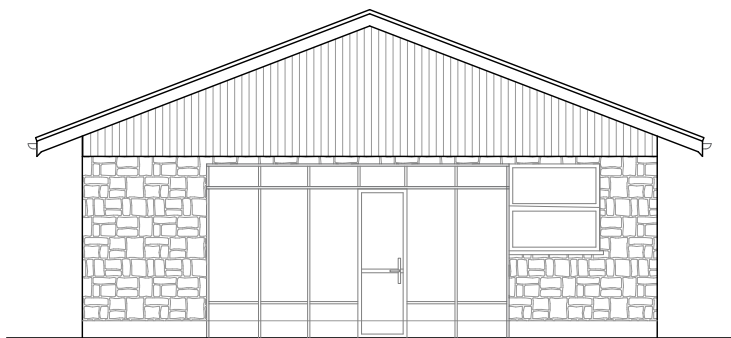

EXISTING
REAR ELEVATION

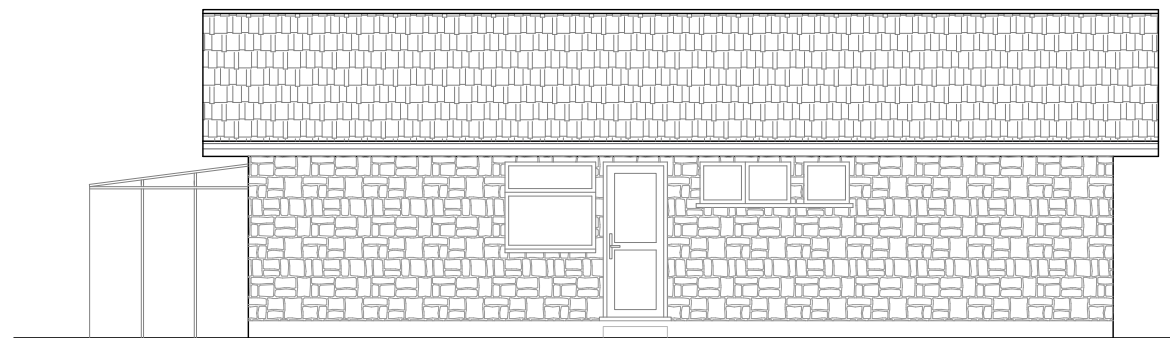

EXISTING
SIDE ELEVATION-2

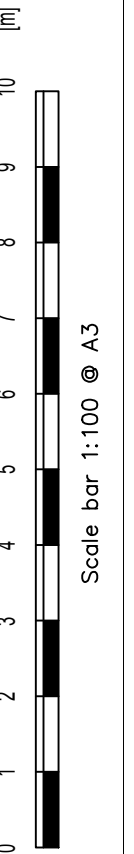

Revision notes:		
Rev:	Date:	Notes:
P02	10.10.2022	For Planning Approval

CLIENT
DRAWING NO: 2022156.PA102

SITE 5A Harrowview, UXBRIDGE, UB10 0QG
DRAWING TITLE Existing Elevations

Date: 20.08.2022
Scale @ A3: 1:100
Revision: P02




Planning Application
Party Wall Survey


info@sheladiya.com
020 3129 9374

www.krndesignstudio.com
www.sheladiya.com




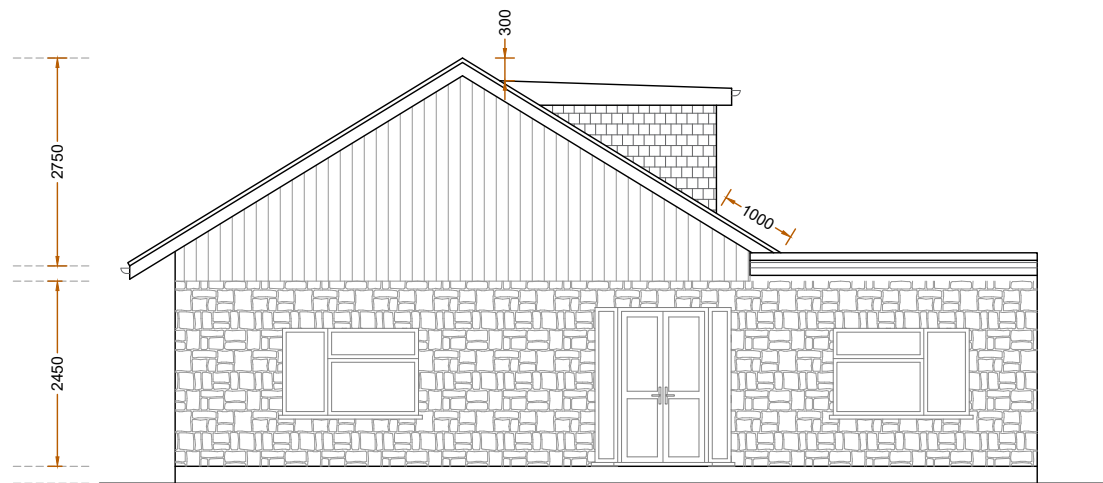



PROPOSED
FRONT ELEVATION

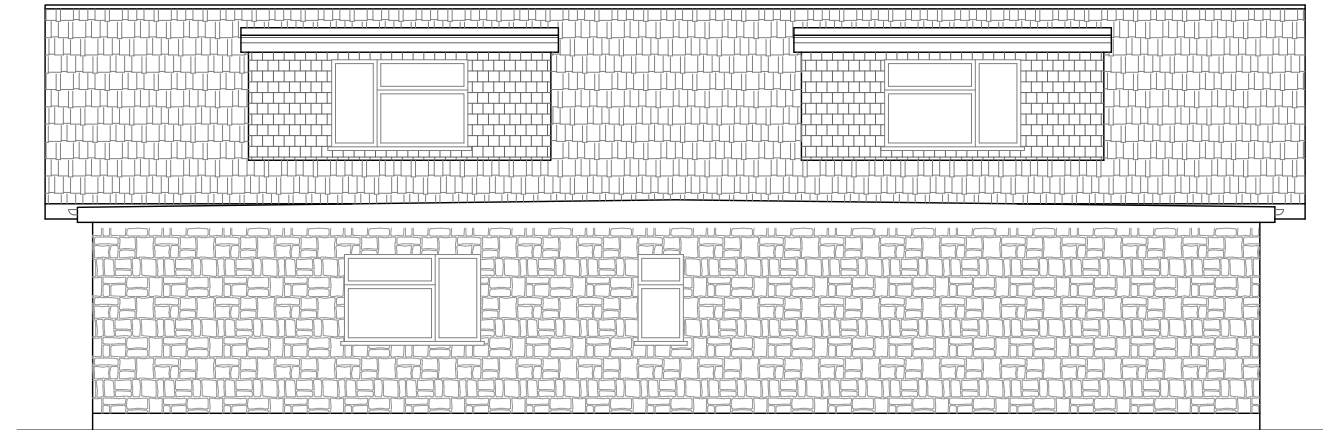

PROPOSED
SIDE ELEVATION-1

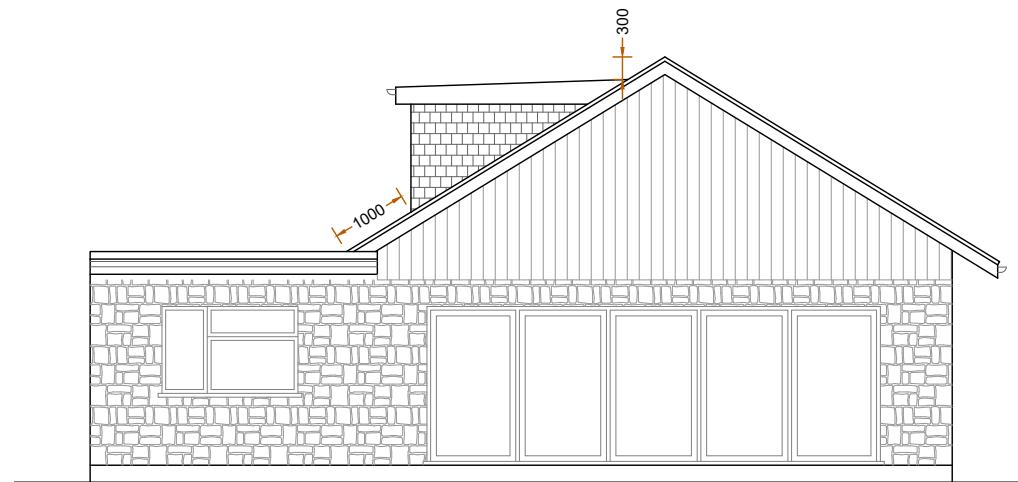

PROPOSED
REAR ELEVATION

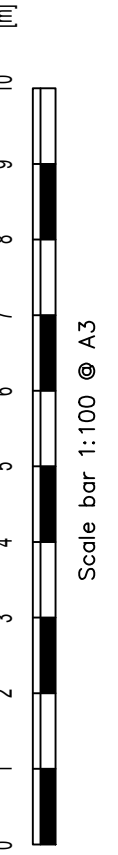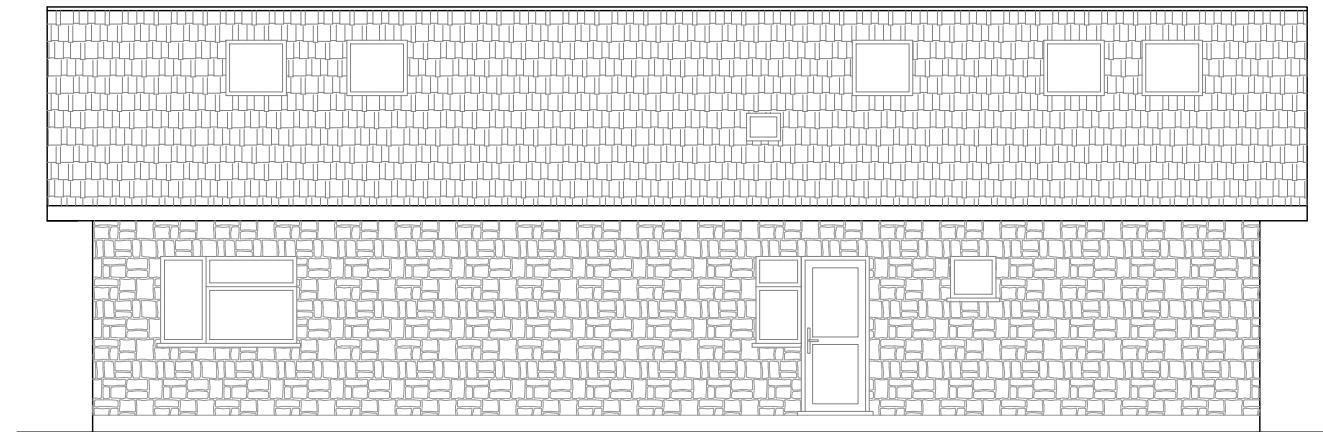

Revision notes:		
Rev:	Date:	Notes:
P02	10.10.2022	For Planning Approval

CLIENT
DRAWING NO:
2022156.PA103

SITE
5A Harrowview, UXBRIDGE, UB10 0QG
DRAWING TITLE
Proposed Elevations

Date:
20.08.2022
Scale @ A3:
1:100
Revision:
P02




Planning Application
Party Wall Survey


info@sheladiya.com
020 3129 9374

www.krndesignstudio.com
www.sheladiya.com




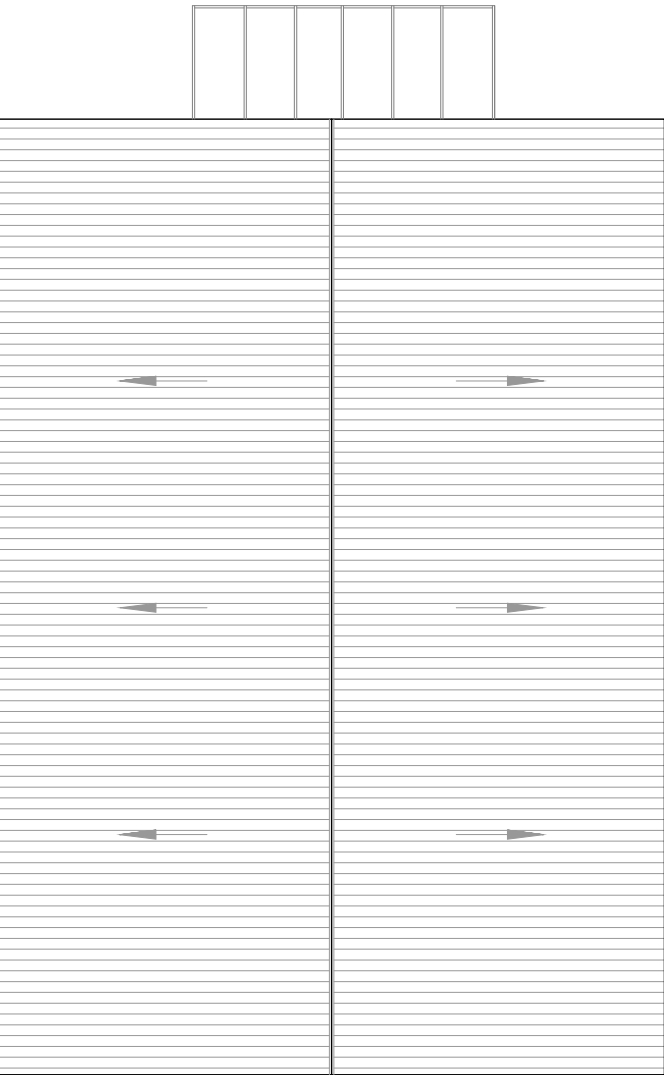

EXISTING
ROOF PLAN

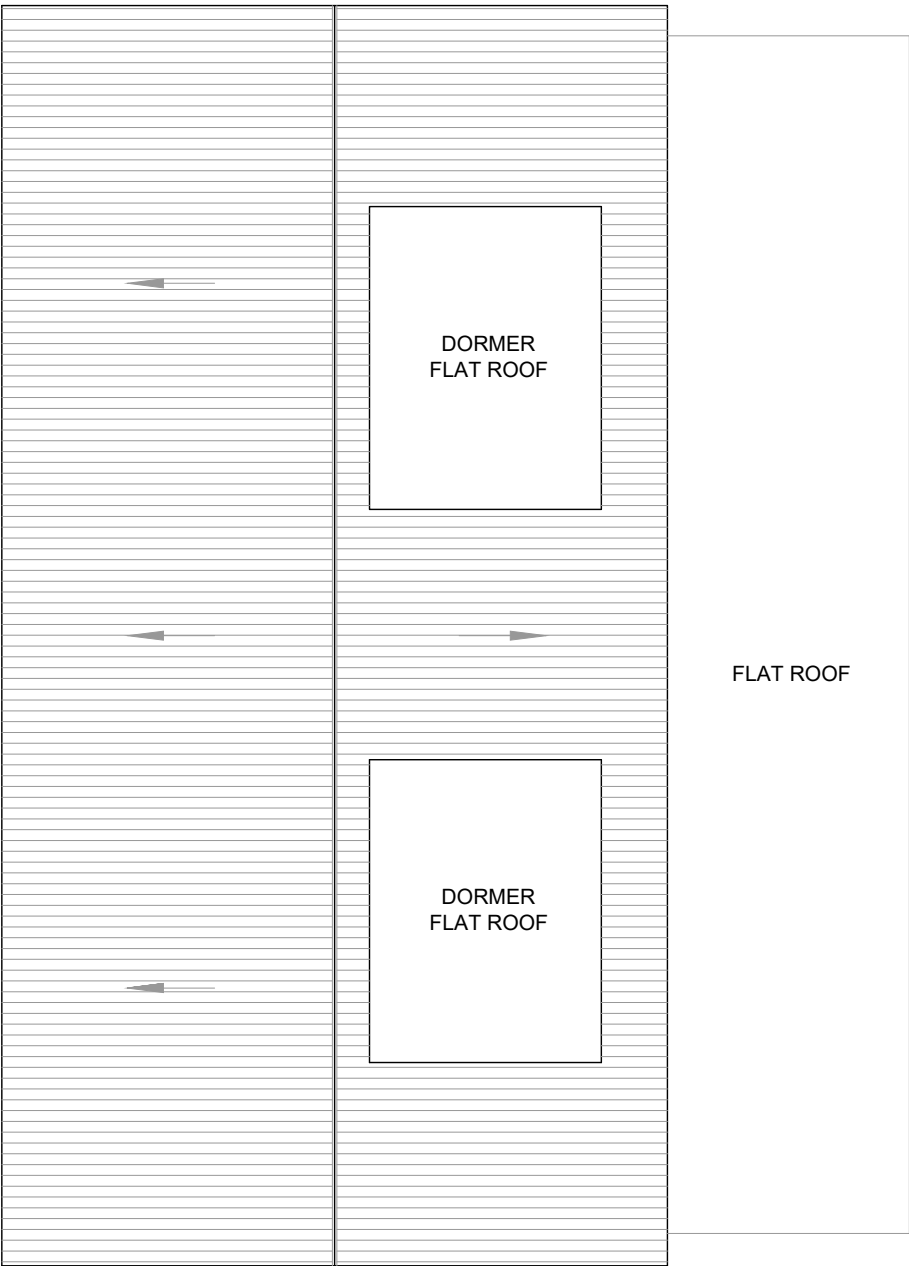

PROPOSED
ROOF PLAN

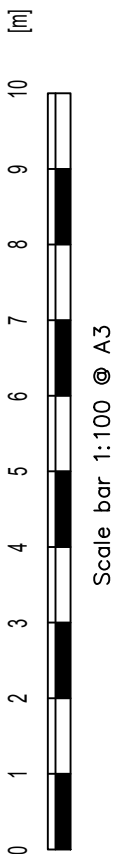

Revision notes:		
Rev:	Date:	Notes:
P02	10.10.2022	For Planning Approval

CLIENT
DRAWING NO:
2022156.PA104

SITE
5A Harrowview, UXBRIDGE, UB10 0QG
DRAWING TITLE
Existing & Proposed Roof Plan

Date:
20.08.2022
Scale @ A3:
1:100
Revision:
P02



**Planning Application
Party Wall Survey**

info@sheladiya.com
020 3129 9374

www.krndesignstudio.com
www.sheladiya.com

