




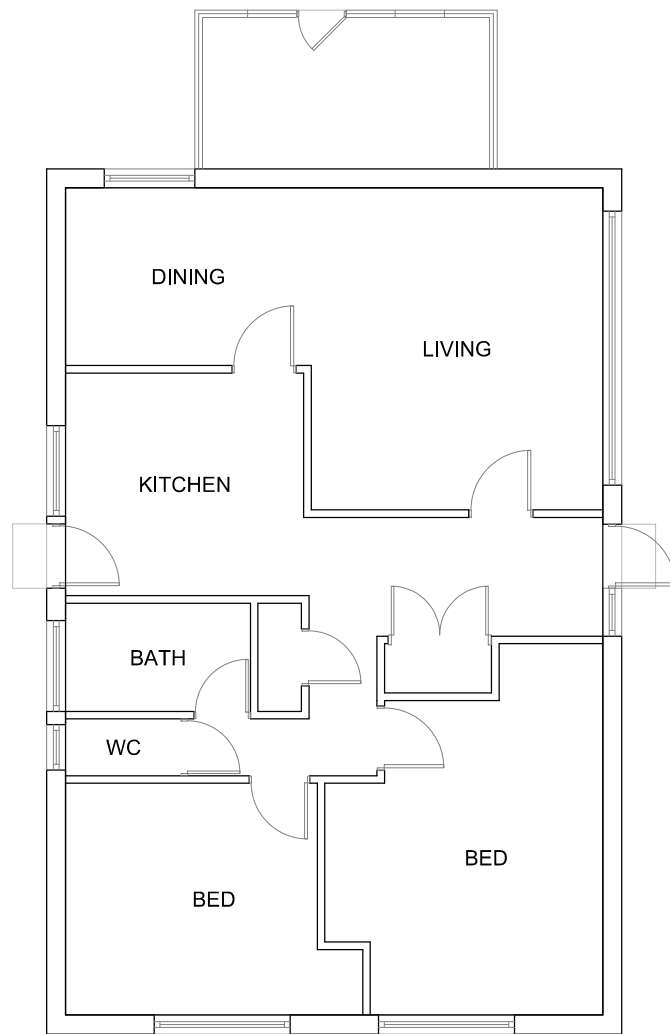


PRE-EXISTING
GROUND FLOOR PLAN

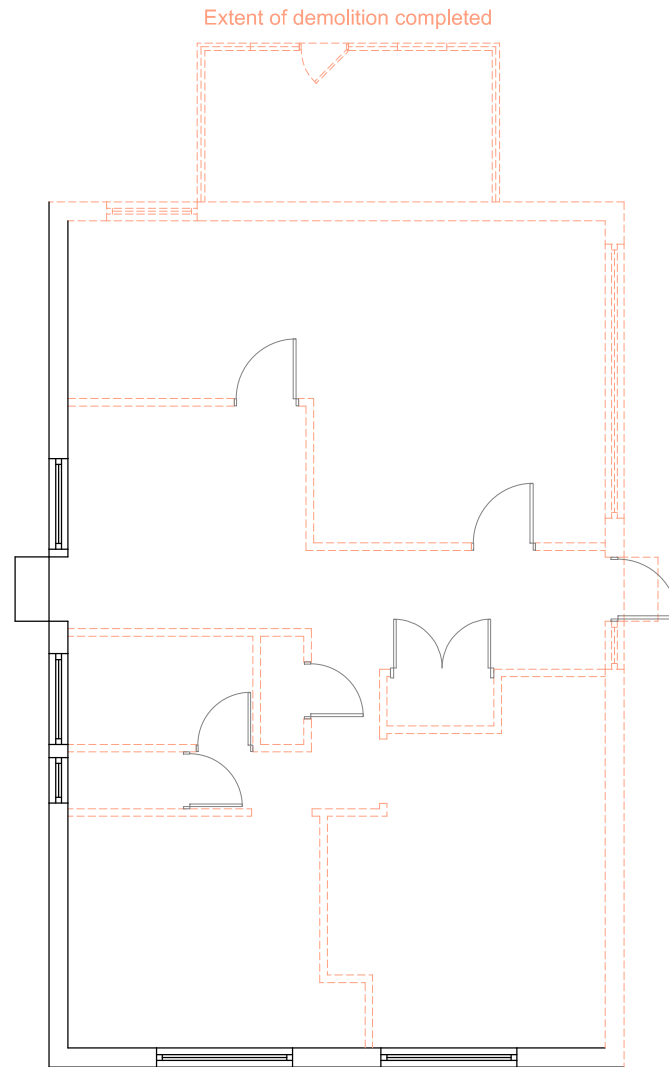


EXISTING
GROUND FLOOR PLAN

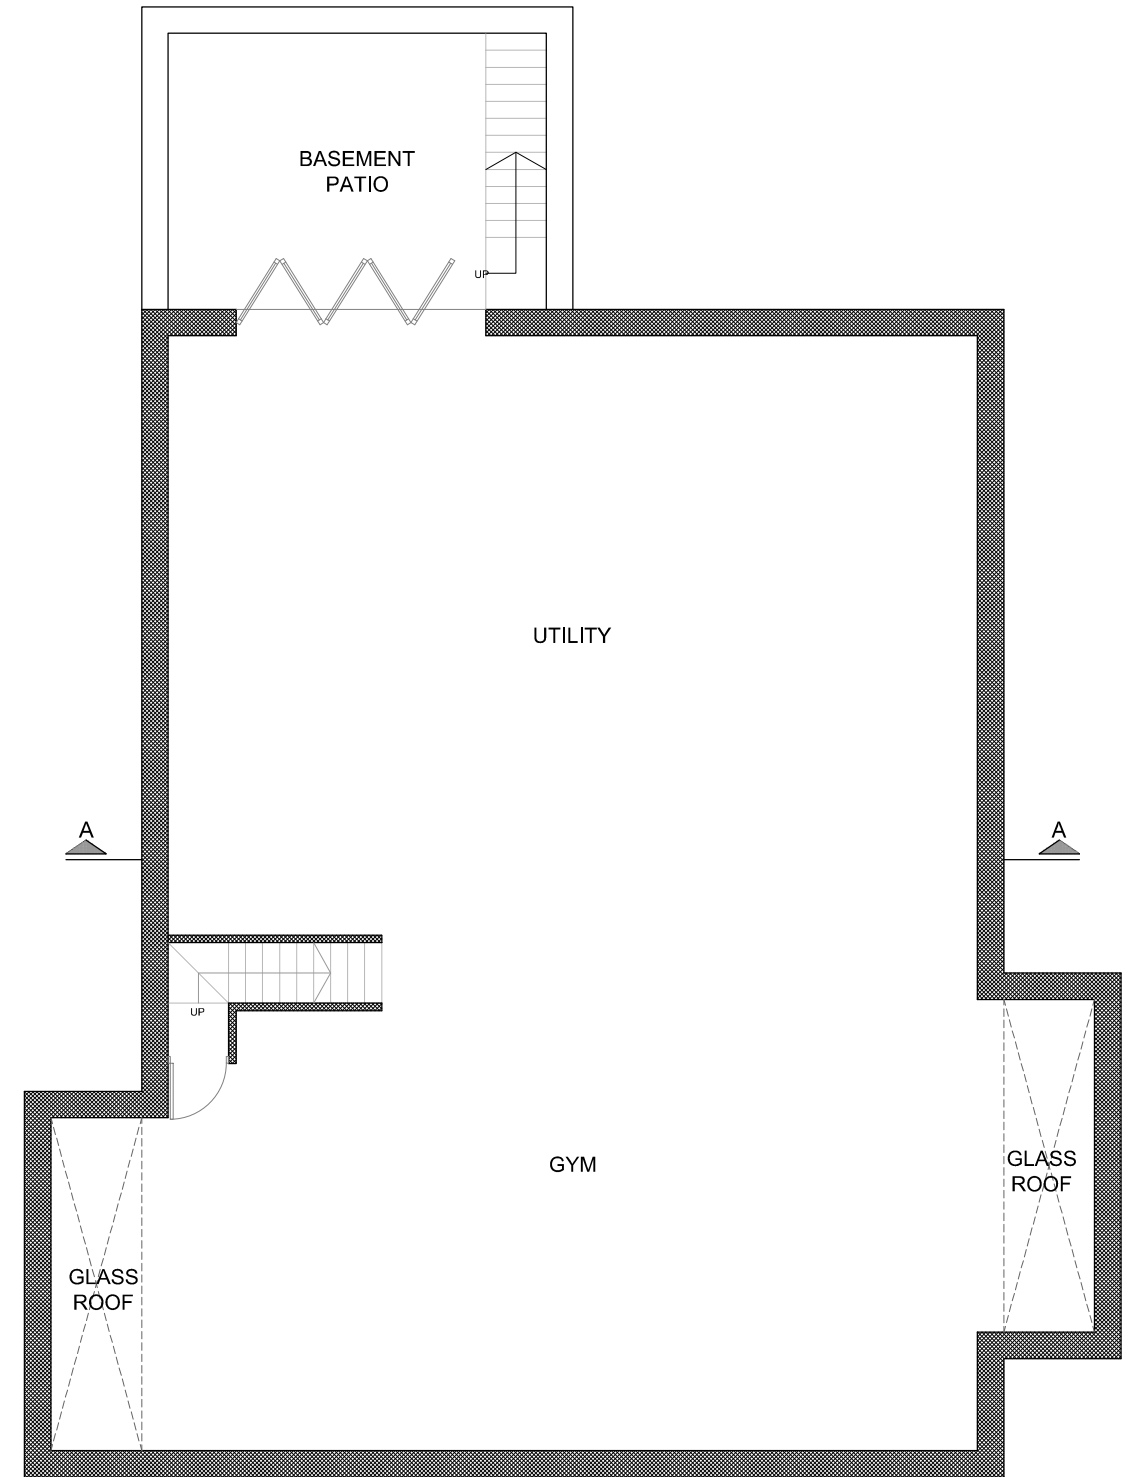

PROPOSED
BASEMENT PLAN

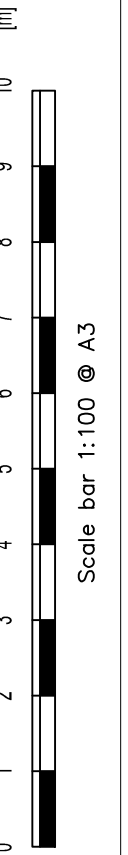


Revision notes:			CLIENT	SITE 5A Harrowview, UXBRIDGE, UB10 0QG	Date: 02.10.2023	 Planning Application Party Wall Survey info@sheladiya.com 020 3129 9374 www.krndesignstudio.com www.sheladiya.com		
Rev:	Date:	Notes:						DRAWING NO: 2022156.PA101
P02	10.10.2022	For Planning Approval						

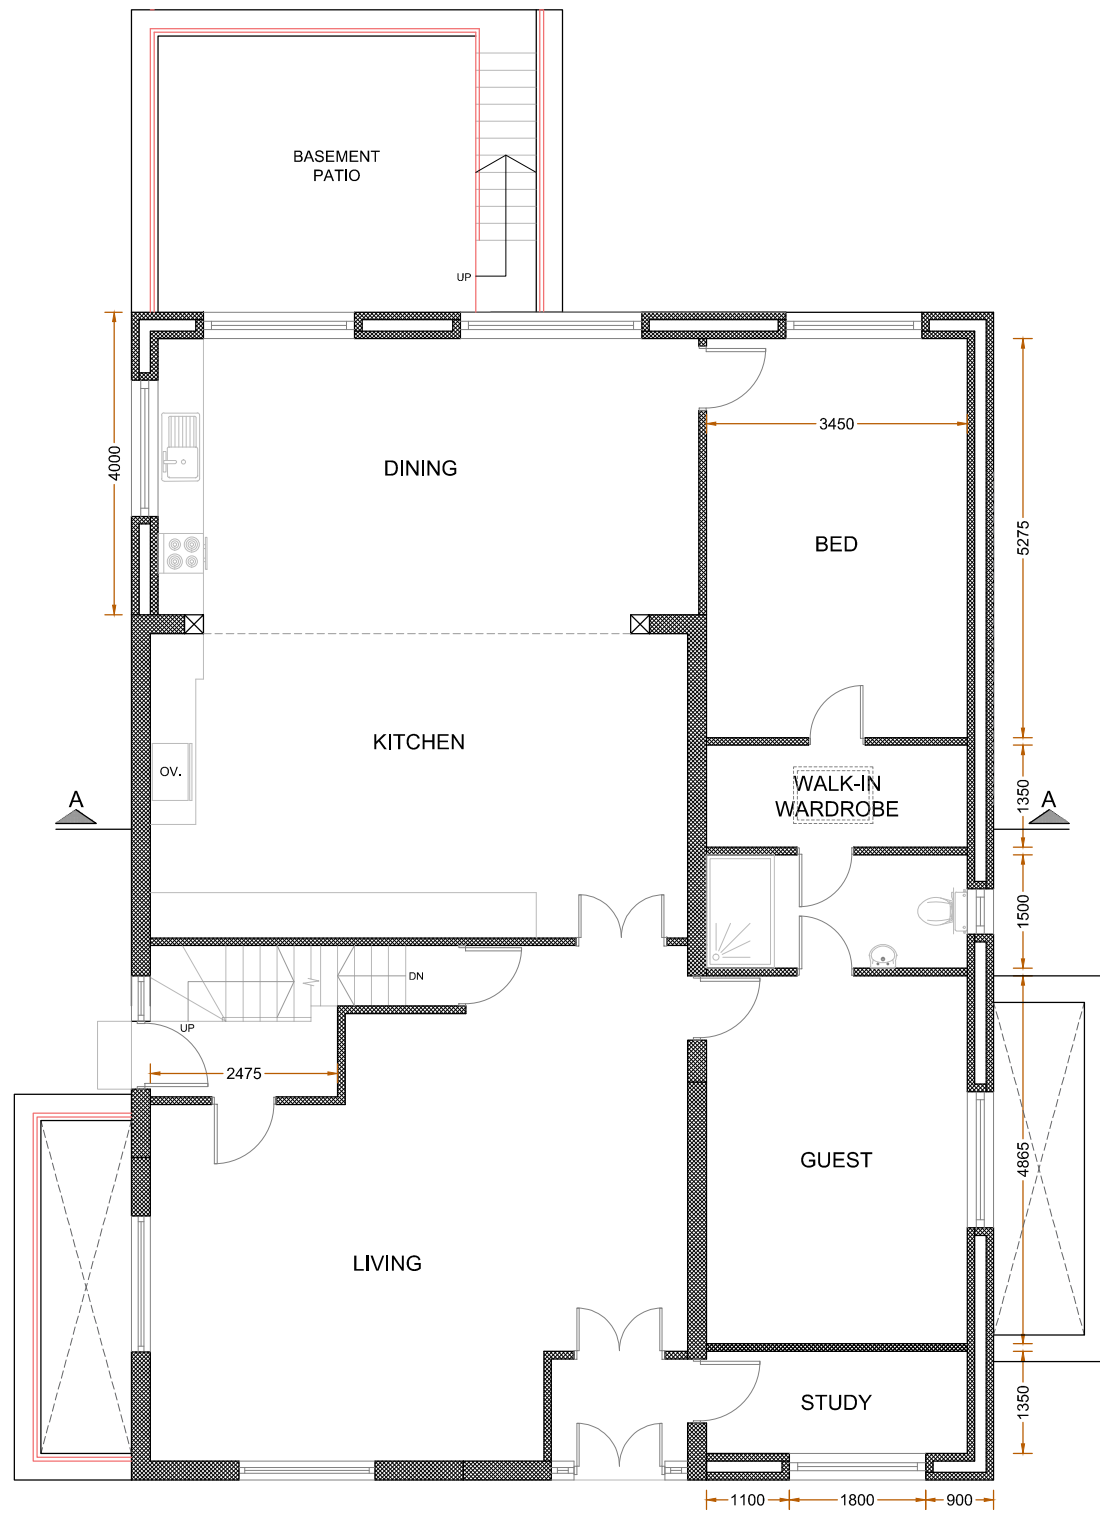

PROPOSED
GROUND FLOOR PLAN

EXISTING HOUSE TO BE DEMOLISHED AND
REBUILD AS PROPOSED (1m SETBACK FROM FRONT)
AS SHOWN IN BLOCK PLAN

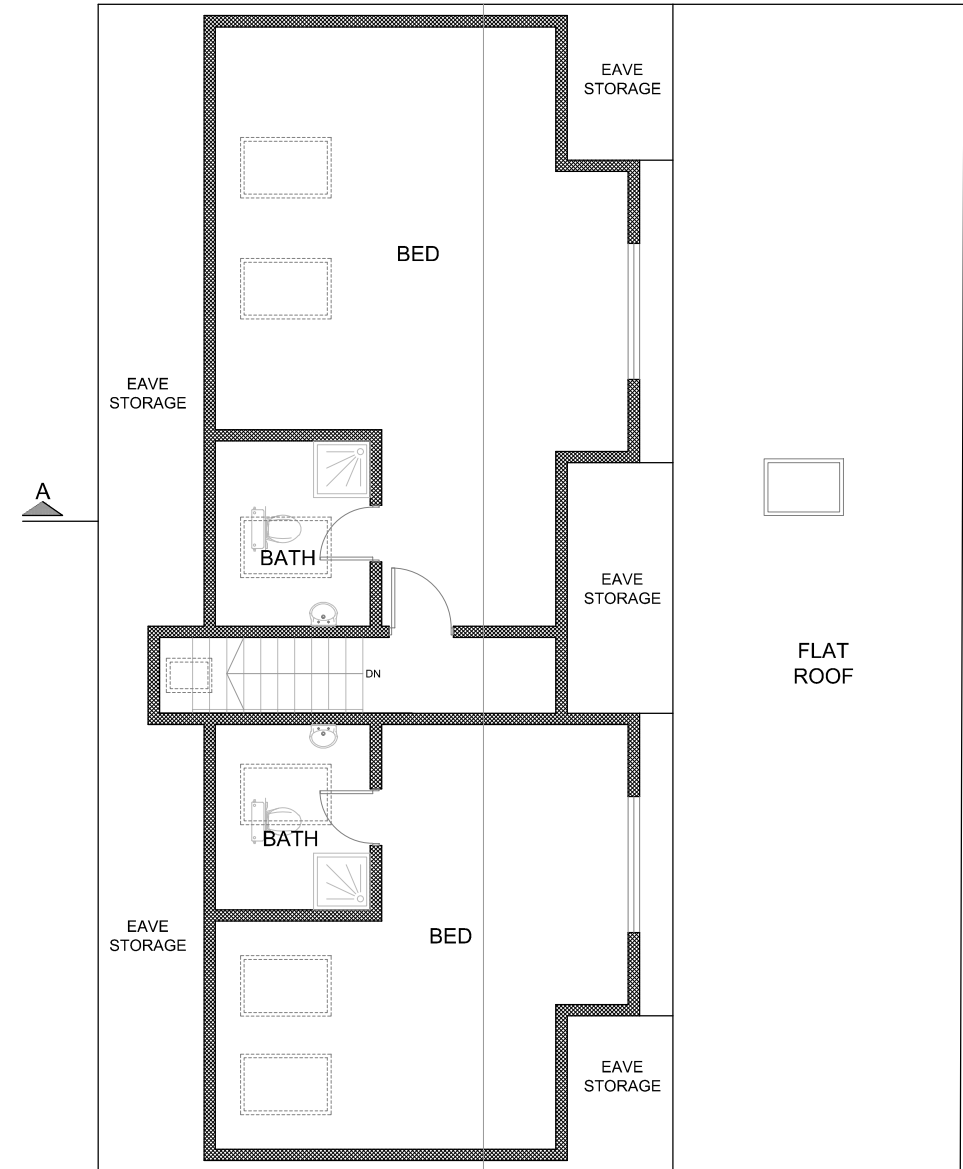

PROPOSED
LOFT PLAN



Revision notes:		
Rev:	Date:	Notes:
P02	10.10.2022	For Planning Approval

CLIENT
DRAWING NO: 2022156.PA102


SITE 5A Harrowview, UXBRIDGE, UB10 0QG
DRAWING TITLE Existing & Proposed Floor Plans

Date: 02.10.2023
Scale @ A3: 1:100
Revision: P02


Planning Application
Party Wall Survey

info@sheladiya.com
020 3129 9374


www.krndesignstudio.com
www.sheladiya.com

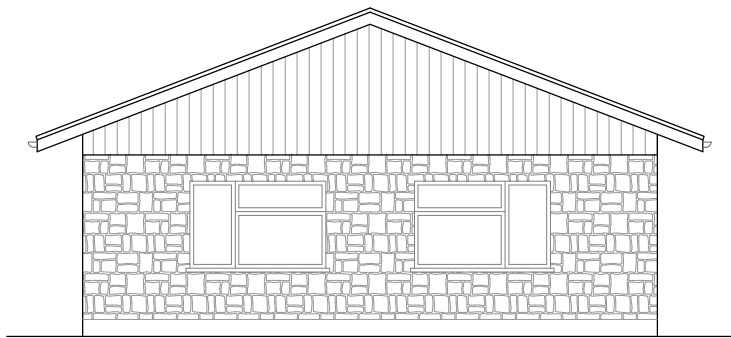


PRE-EXISTING
FRONT ELEVATION

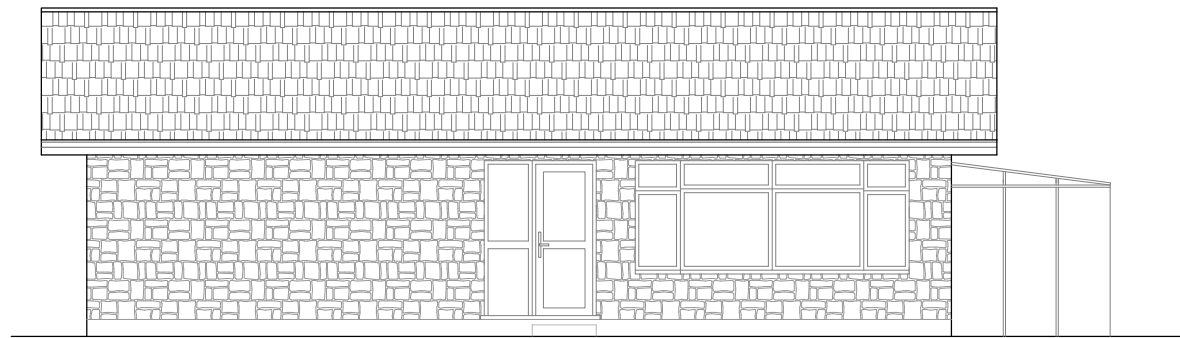

PRE-EXISTING
SIDE ELEVATION-1

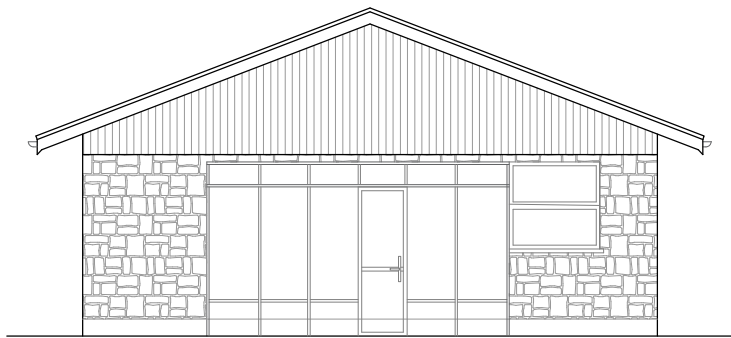


PRE-EXISTING
REAR ELEVATION

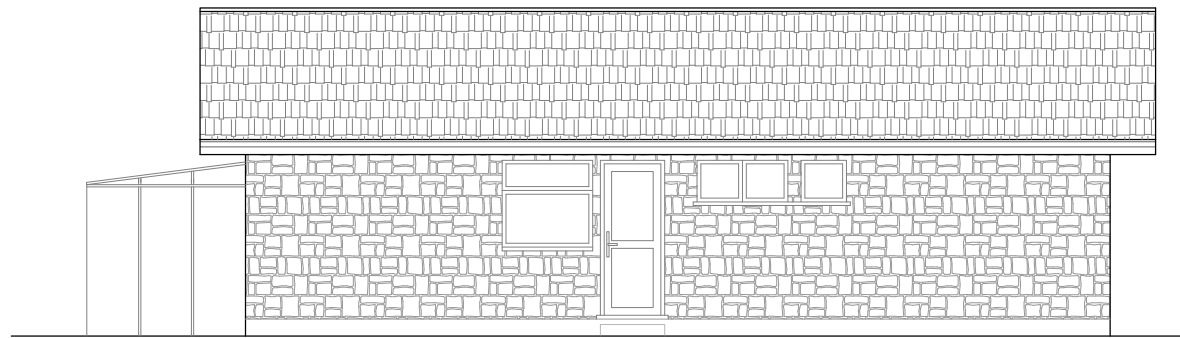


PRE-EXISTING
SIDE ELEVATION-2




Revision notes:			CLIENT	SITE 5A Harrowview, UXBRIDGE, UB10 0QG	Date: 02.10.2023	 Planning Application Party Wall Survey info@sheladiya.com 020 3129 9374 www.krndesignstudio.com www.sheladiya.com 
Rev:	Date:	Notes:			Scale @ A3: 1:100	
P02	10.10.2022	For Planning Approval			Revision: P02	
			DRAWING NO: 2022156.PA103	DRAWING TITLE Pre-Existing Elevations		

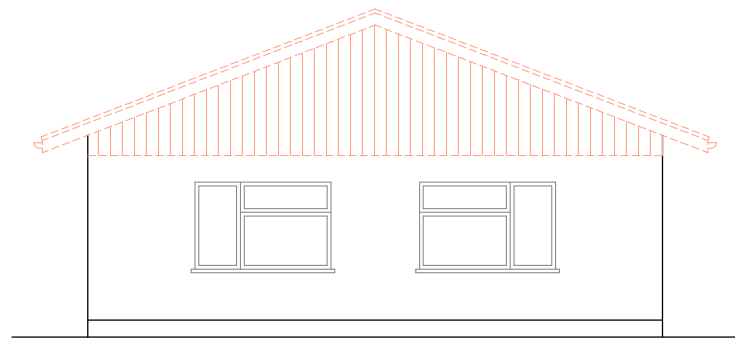


EXISTING
FRONT ELEVATION

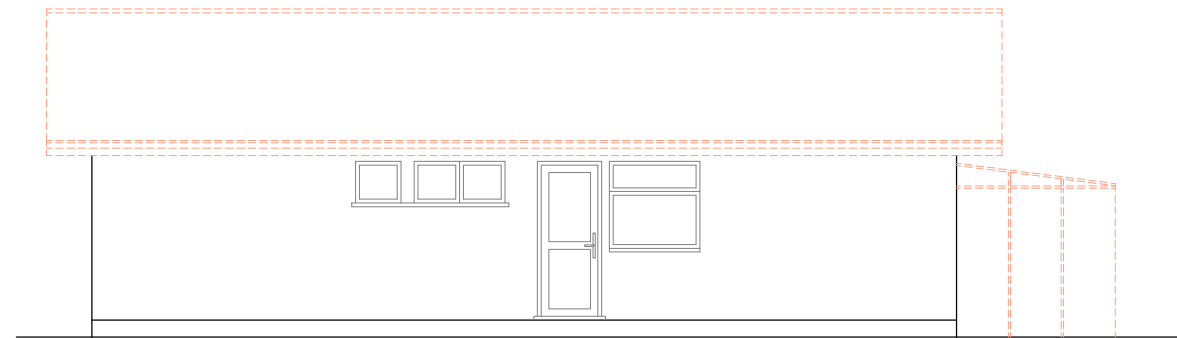

EXISTING
SIDE ELEVATION-1

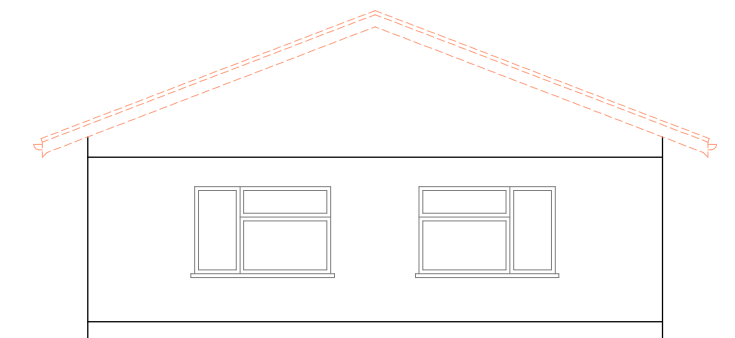

EXISTING
REAR ELEVATION

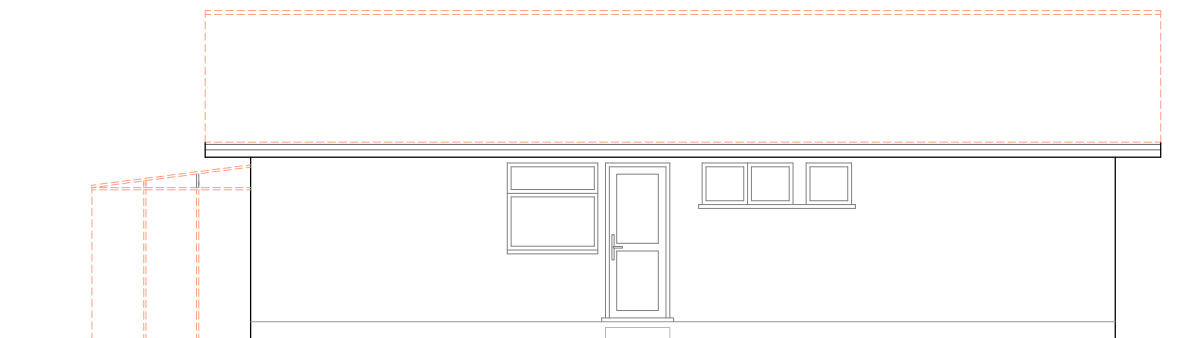

EXISTING
SIDE ELEVATION-2



Revision notes:		
Rev:	Date:	Notes:
P02	10.10.2022	For Planning Approval

CLIENT
DRAWING NO: 2022156.PA104

SITE 5A Harrowview, UXBRIDGE, UB10 0QG
DRAWING TITLE Existing Elevations

Date: 02.10.2023
Scale @ A3: 1:100
Revision: P02



Planning Application
Party Wall Survey

info@sheladiya.com
020 3129 9374

www.krndesignstudio.com
www.sheladiya.com






PROPOSED
FRONT ELEVATION



PROPOSED
SIDE ELEVATION-1

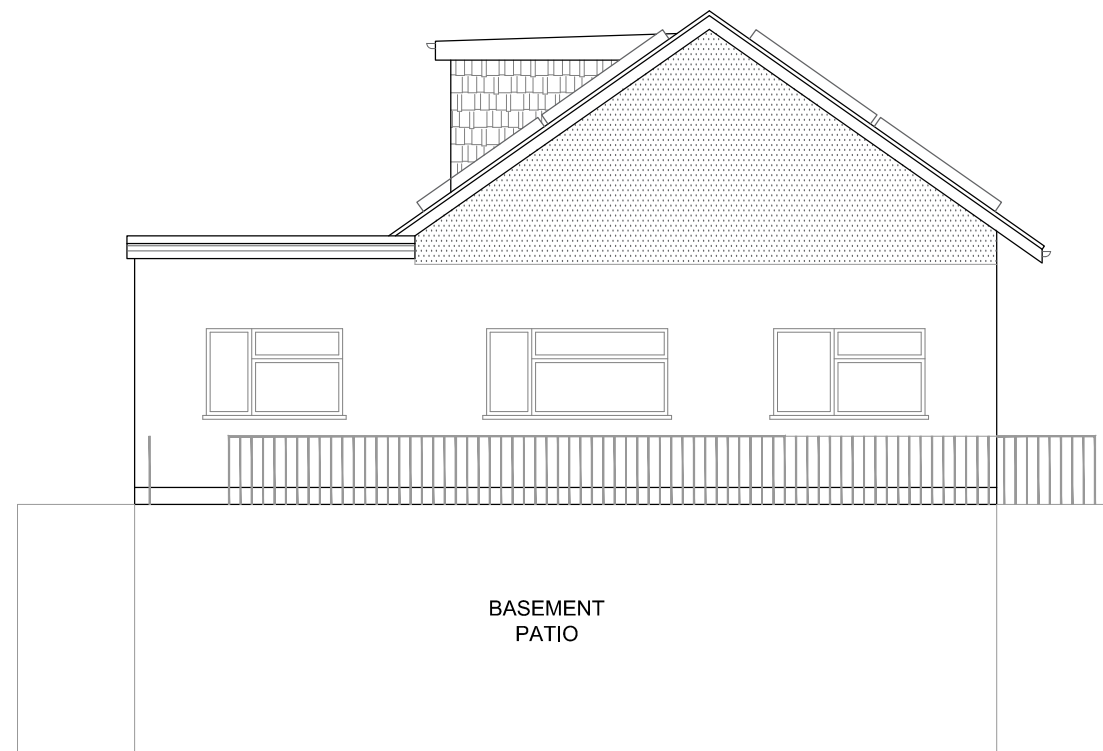

PROPOSED
REAR ELEVATION



PROPOSED
SIDE ELEVATION-2



Scale bar 1:100 @ A3

Revision notes:		
Rev:	Date:	Notes:
P02	10.10.2022	For Planning Approval

CLIENT
DRAWING NO: 2022156.PA105

SITE 5A Harrowview, UXBRIDGE, UB10 0QG
DRAWING TITLE Proposed Elevations

Date: 02.10.2023
Scale @ A3: 1:100
Revision: P02




Planning Application
Party Wall Survey


info@sheladiya.com
020 3129 9374

www.krndesignstudio.com
www.sheladiya.com



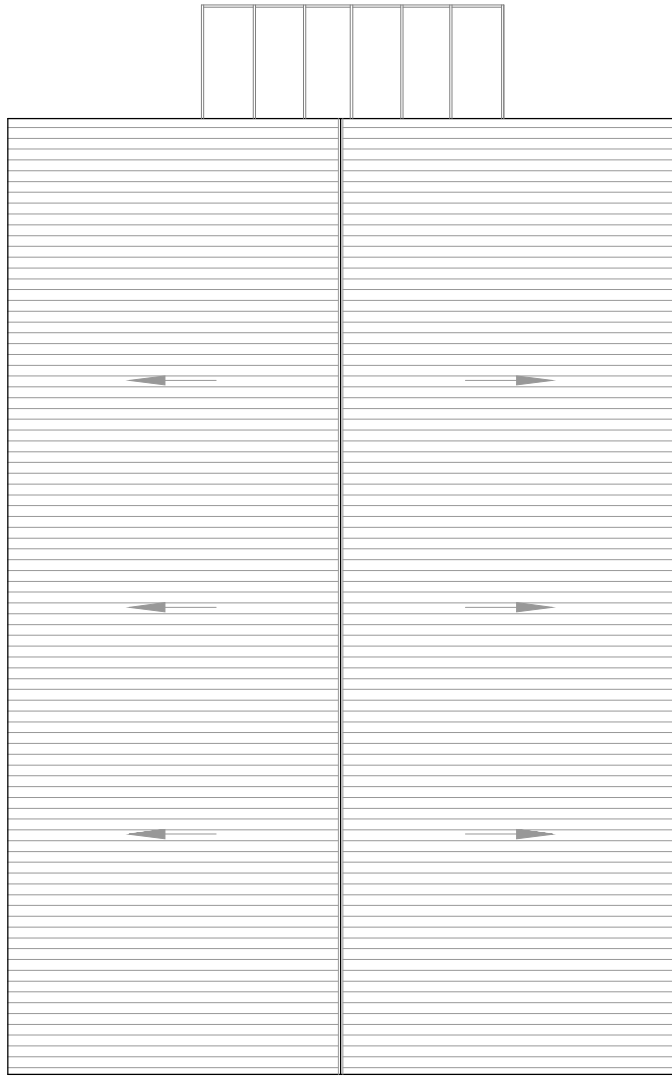


PRE-EXISTING
ROOF PLAN

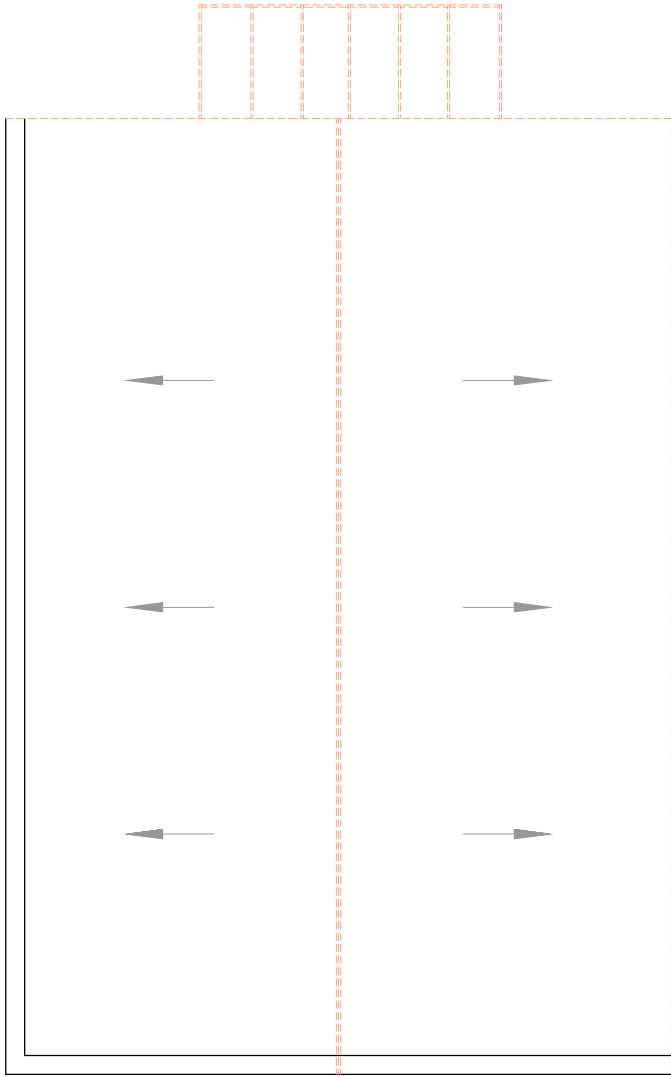

EXISTING
ROOF PLAN



PROPOSED
ROOF PLAN

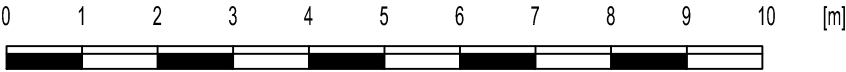

Scale bar 1:100 © A3

Revision notes:		
Rev:	Date:	Notes:
P02	10.10.2022	For Planning Approval

CLIENT
DRAWING NO:
2022156.PA106

SITE
5A Harrowview, UXBRIDGE, UB10 0QG
DRAWING TITLE
Existing & Proposed Roof Plan

Date:
02.10.2023
Scale @ A3:
1:100
Revision:
P02



DESIGN STUDIO


Planning Application
Party Wall Survey

info@sheladiya.com
020 3129 9374

www.krndesignstudio.com
www.sheladiya.com



Sheladiya

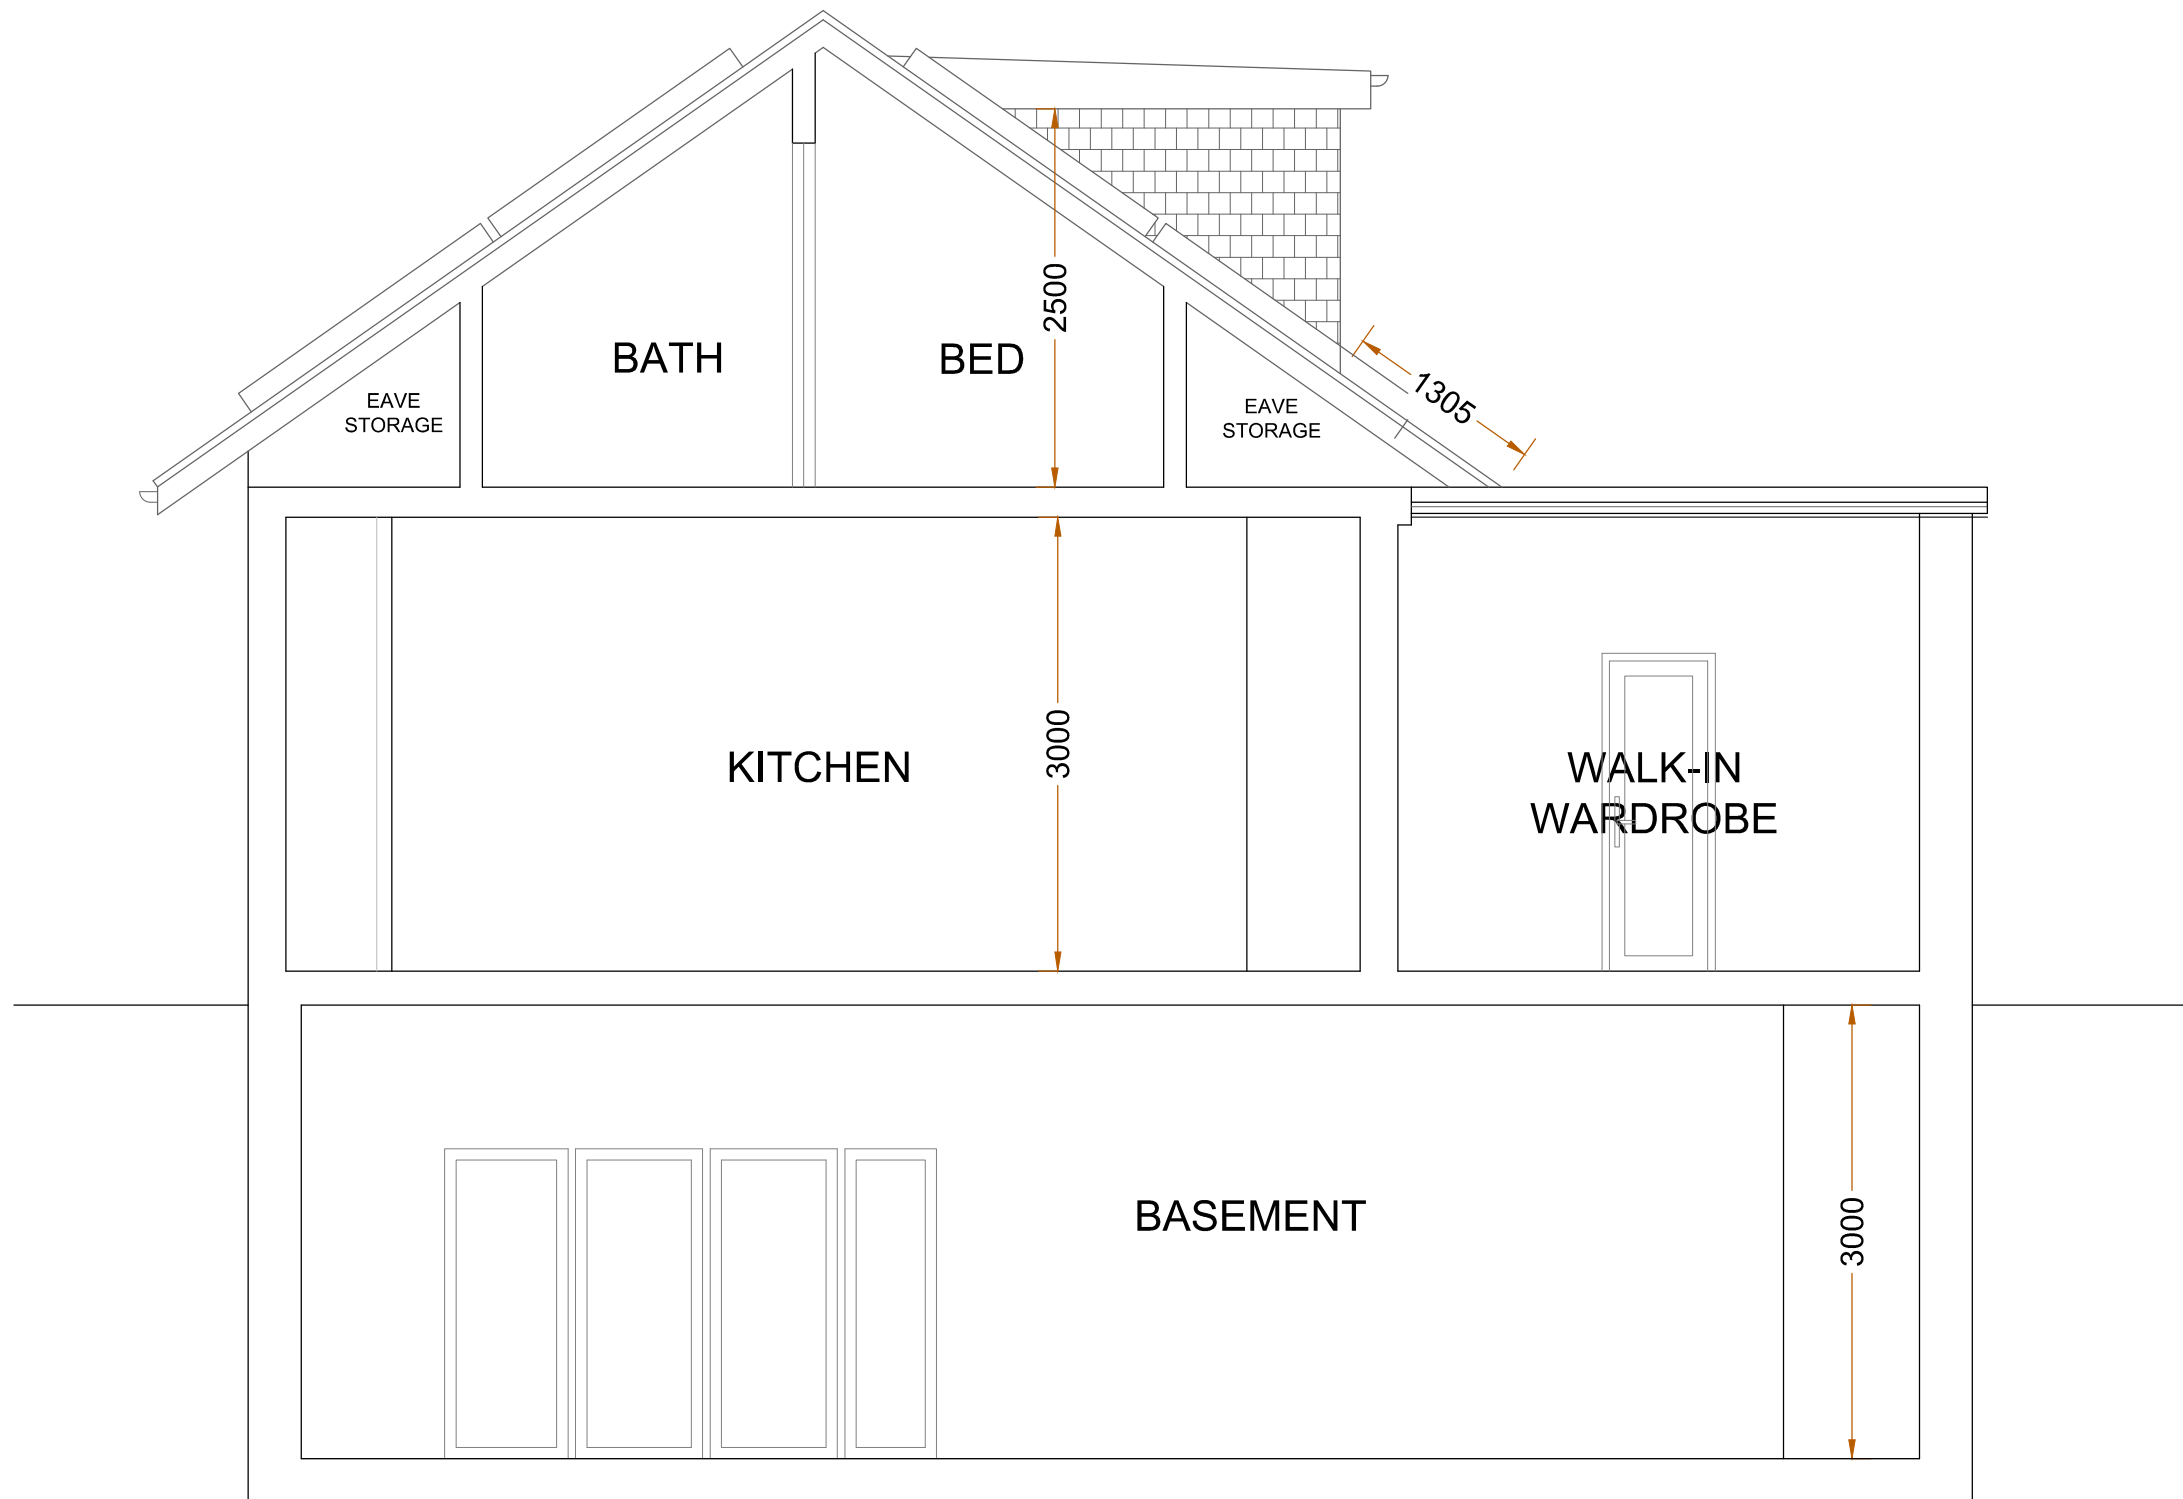

PROPOSED SECTION-AA

Revision notes:		
Rev:	Date:	Notes:
P02	10.10.2022	For Planning Approval

CLIENT
DRAWING NO: 2022156.PA107

SITE 5A Harrowview, UXBRIDGE, UB10 0QG
DRAWING TITLE Section

Date: 02.10.2023
Scale @ A3: 1:50
Revision: P02




DESIGN STUDIO

Planning Application
Party Wall Survey


info@sheladiya.com
020 3129 9374

www.krndesignstudio.com
www.sheladiya.com




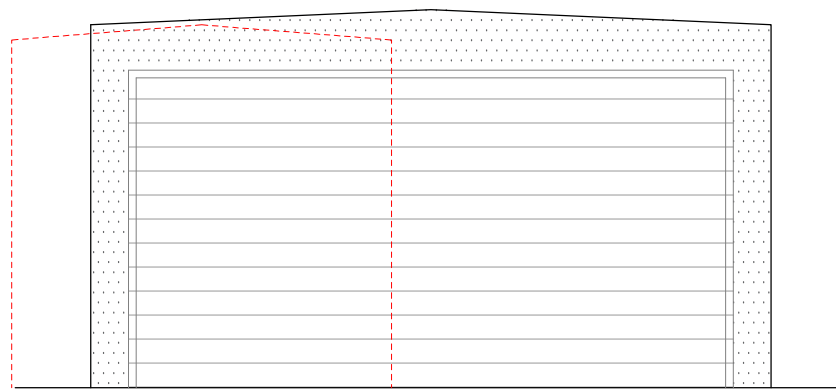


PROPOSED
FRONT ELEVATION

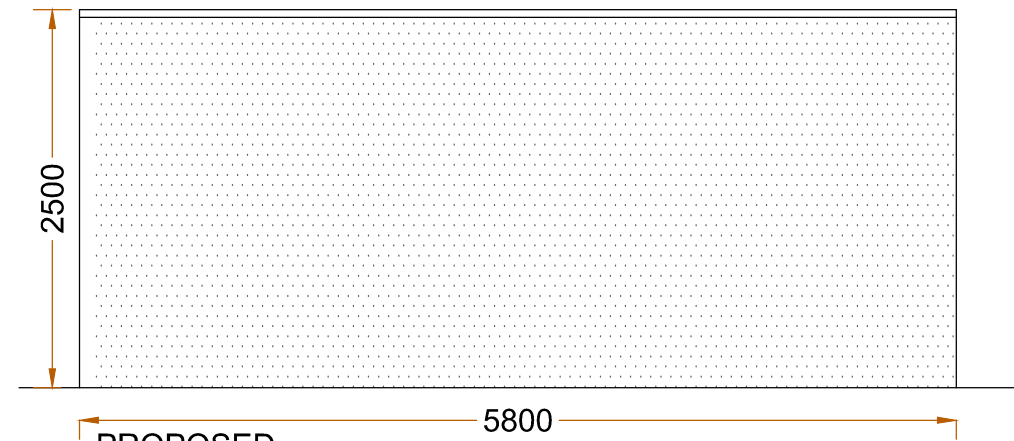


PROPOSED
SIDE ELEVATION-1

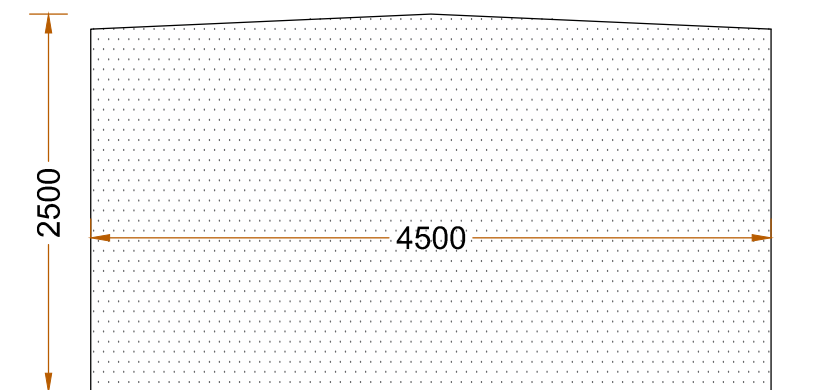


PROPOSED
REAR ELEVATION

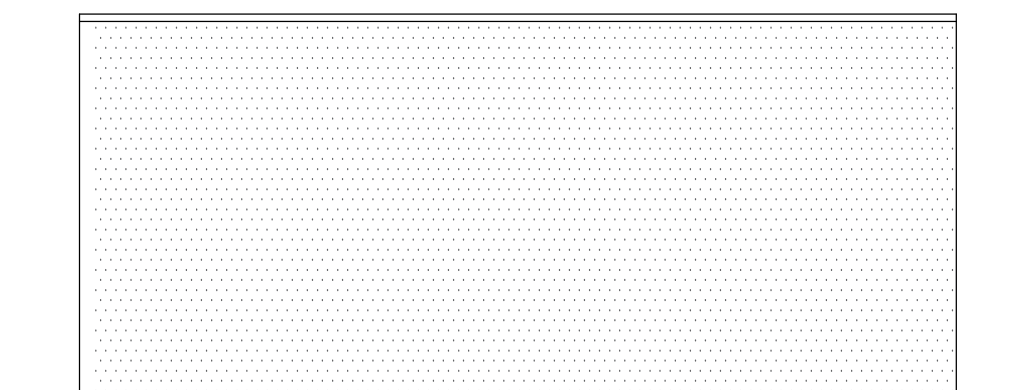



PROPOSED
SIDE ELEVATION-2

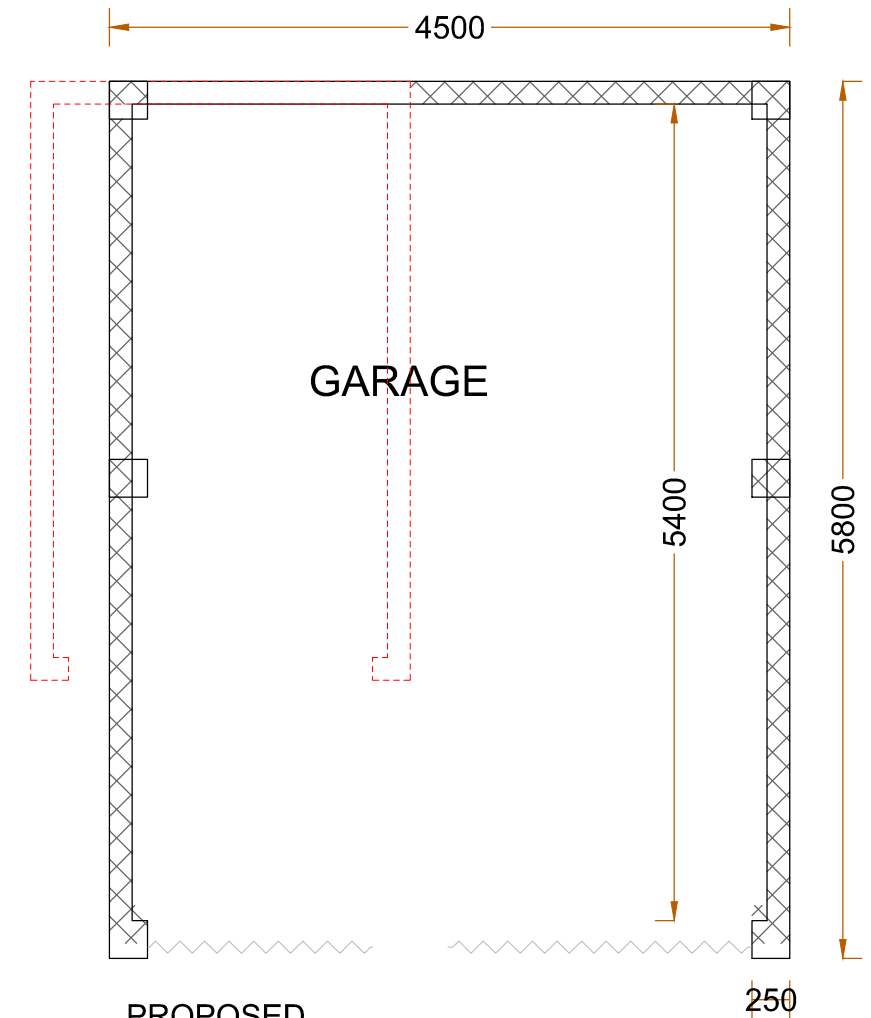



PROPOSED
GARAGE PLAN

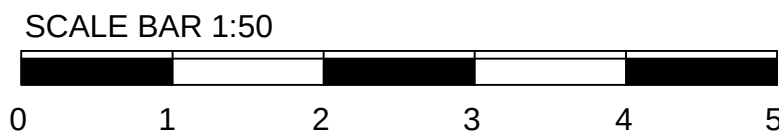

Revision notes:			CLIENT	SITE 5A Harrowview, UXBRIDGE, UB10 0QG	Date: 20.08.2022		Planning Application Party Wall Survey info@sheladiya.com 020 3129 9374 www.krndesignstudio.com www.sheladiya.com	
Rev:	Date:	Notes:			Scale @ A3: 1:100			
P01	20.08.2022	For Planning Approval	DRAWING NO: 2022156.PA109	DRAWING TITLE Proposed Garage				

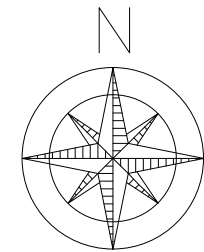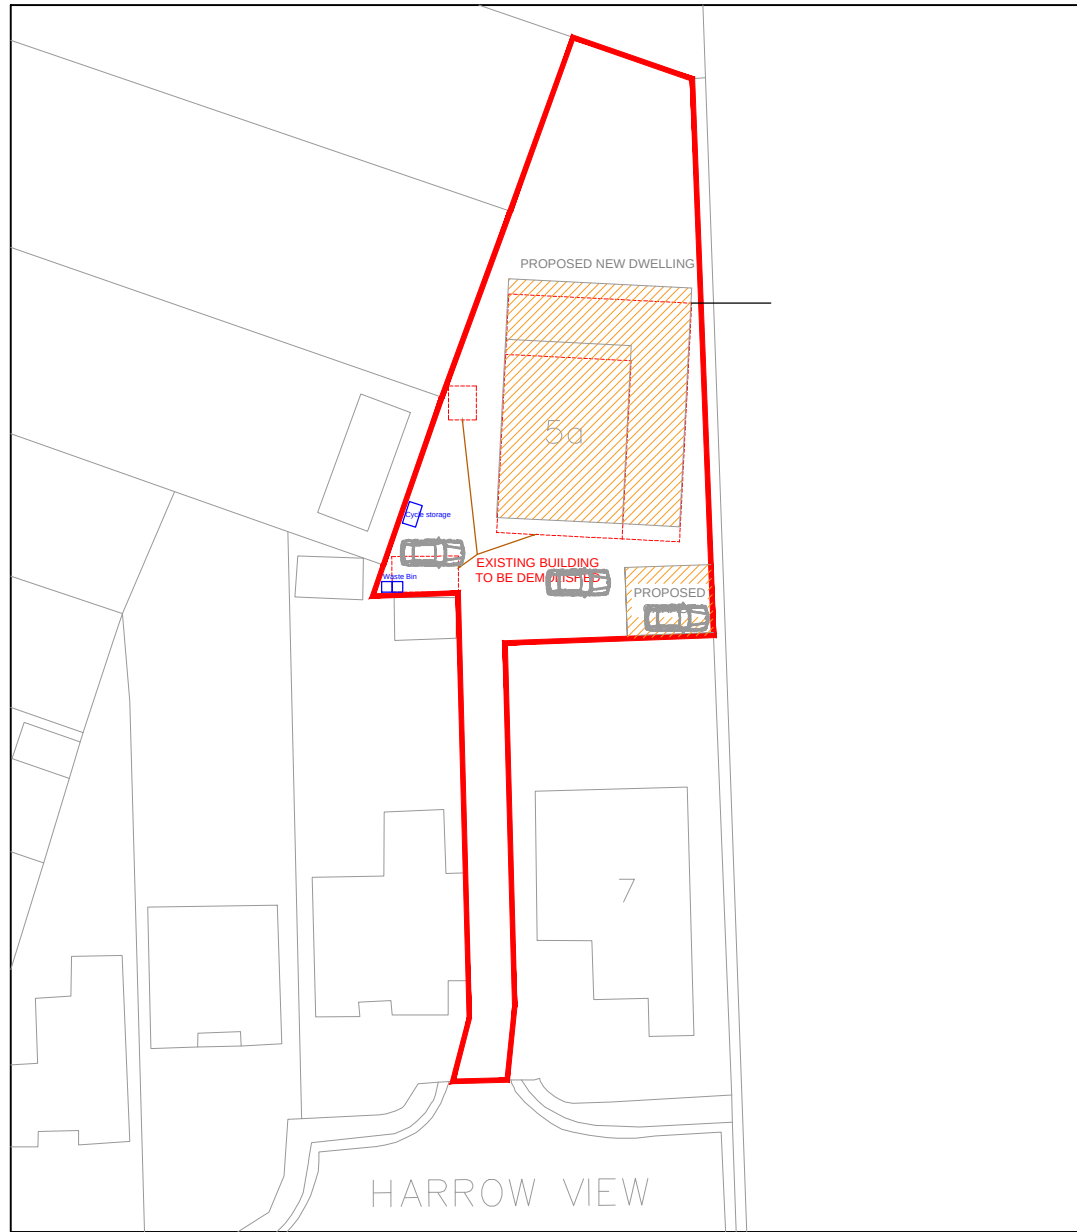

SITE BLOCK PLAN

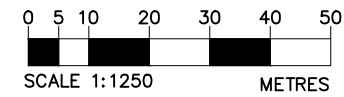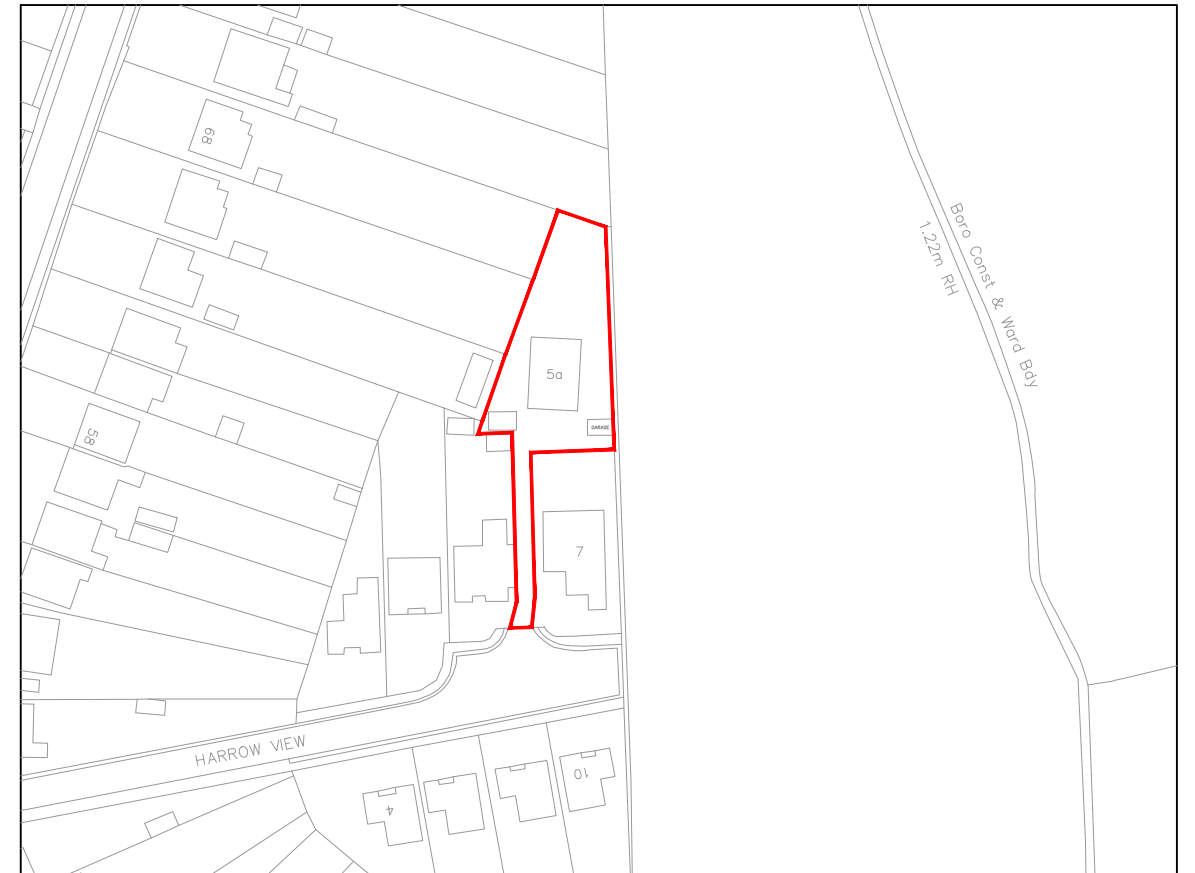

LOCATION MAP

CLIENT

SITE

Date:

20.08.2022

DRAWING NO:

2022156.PA107

DRAWING TITLE

OS MAP, LOCATION MAP

Scale @ A3:

AS SHOWN

Revision:

P01