


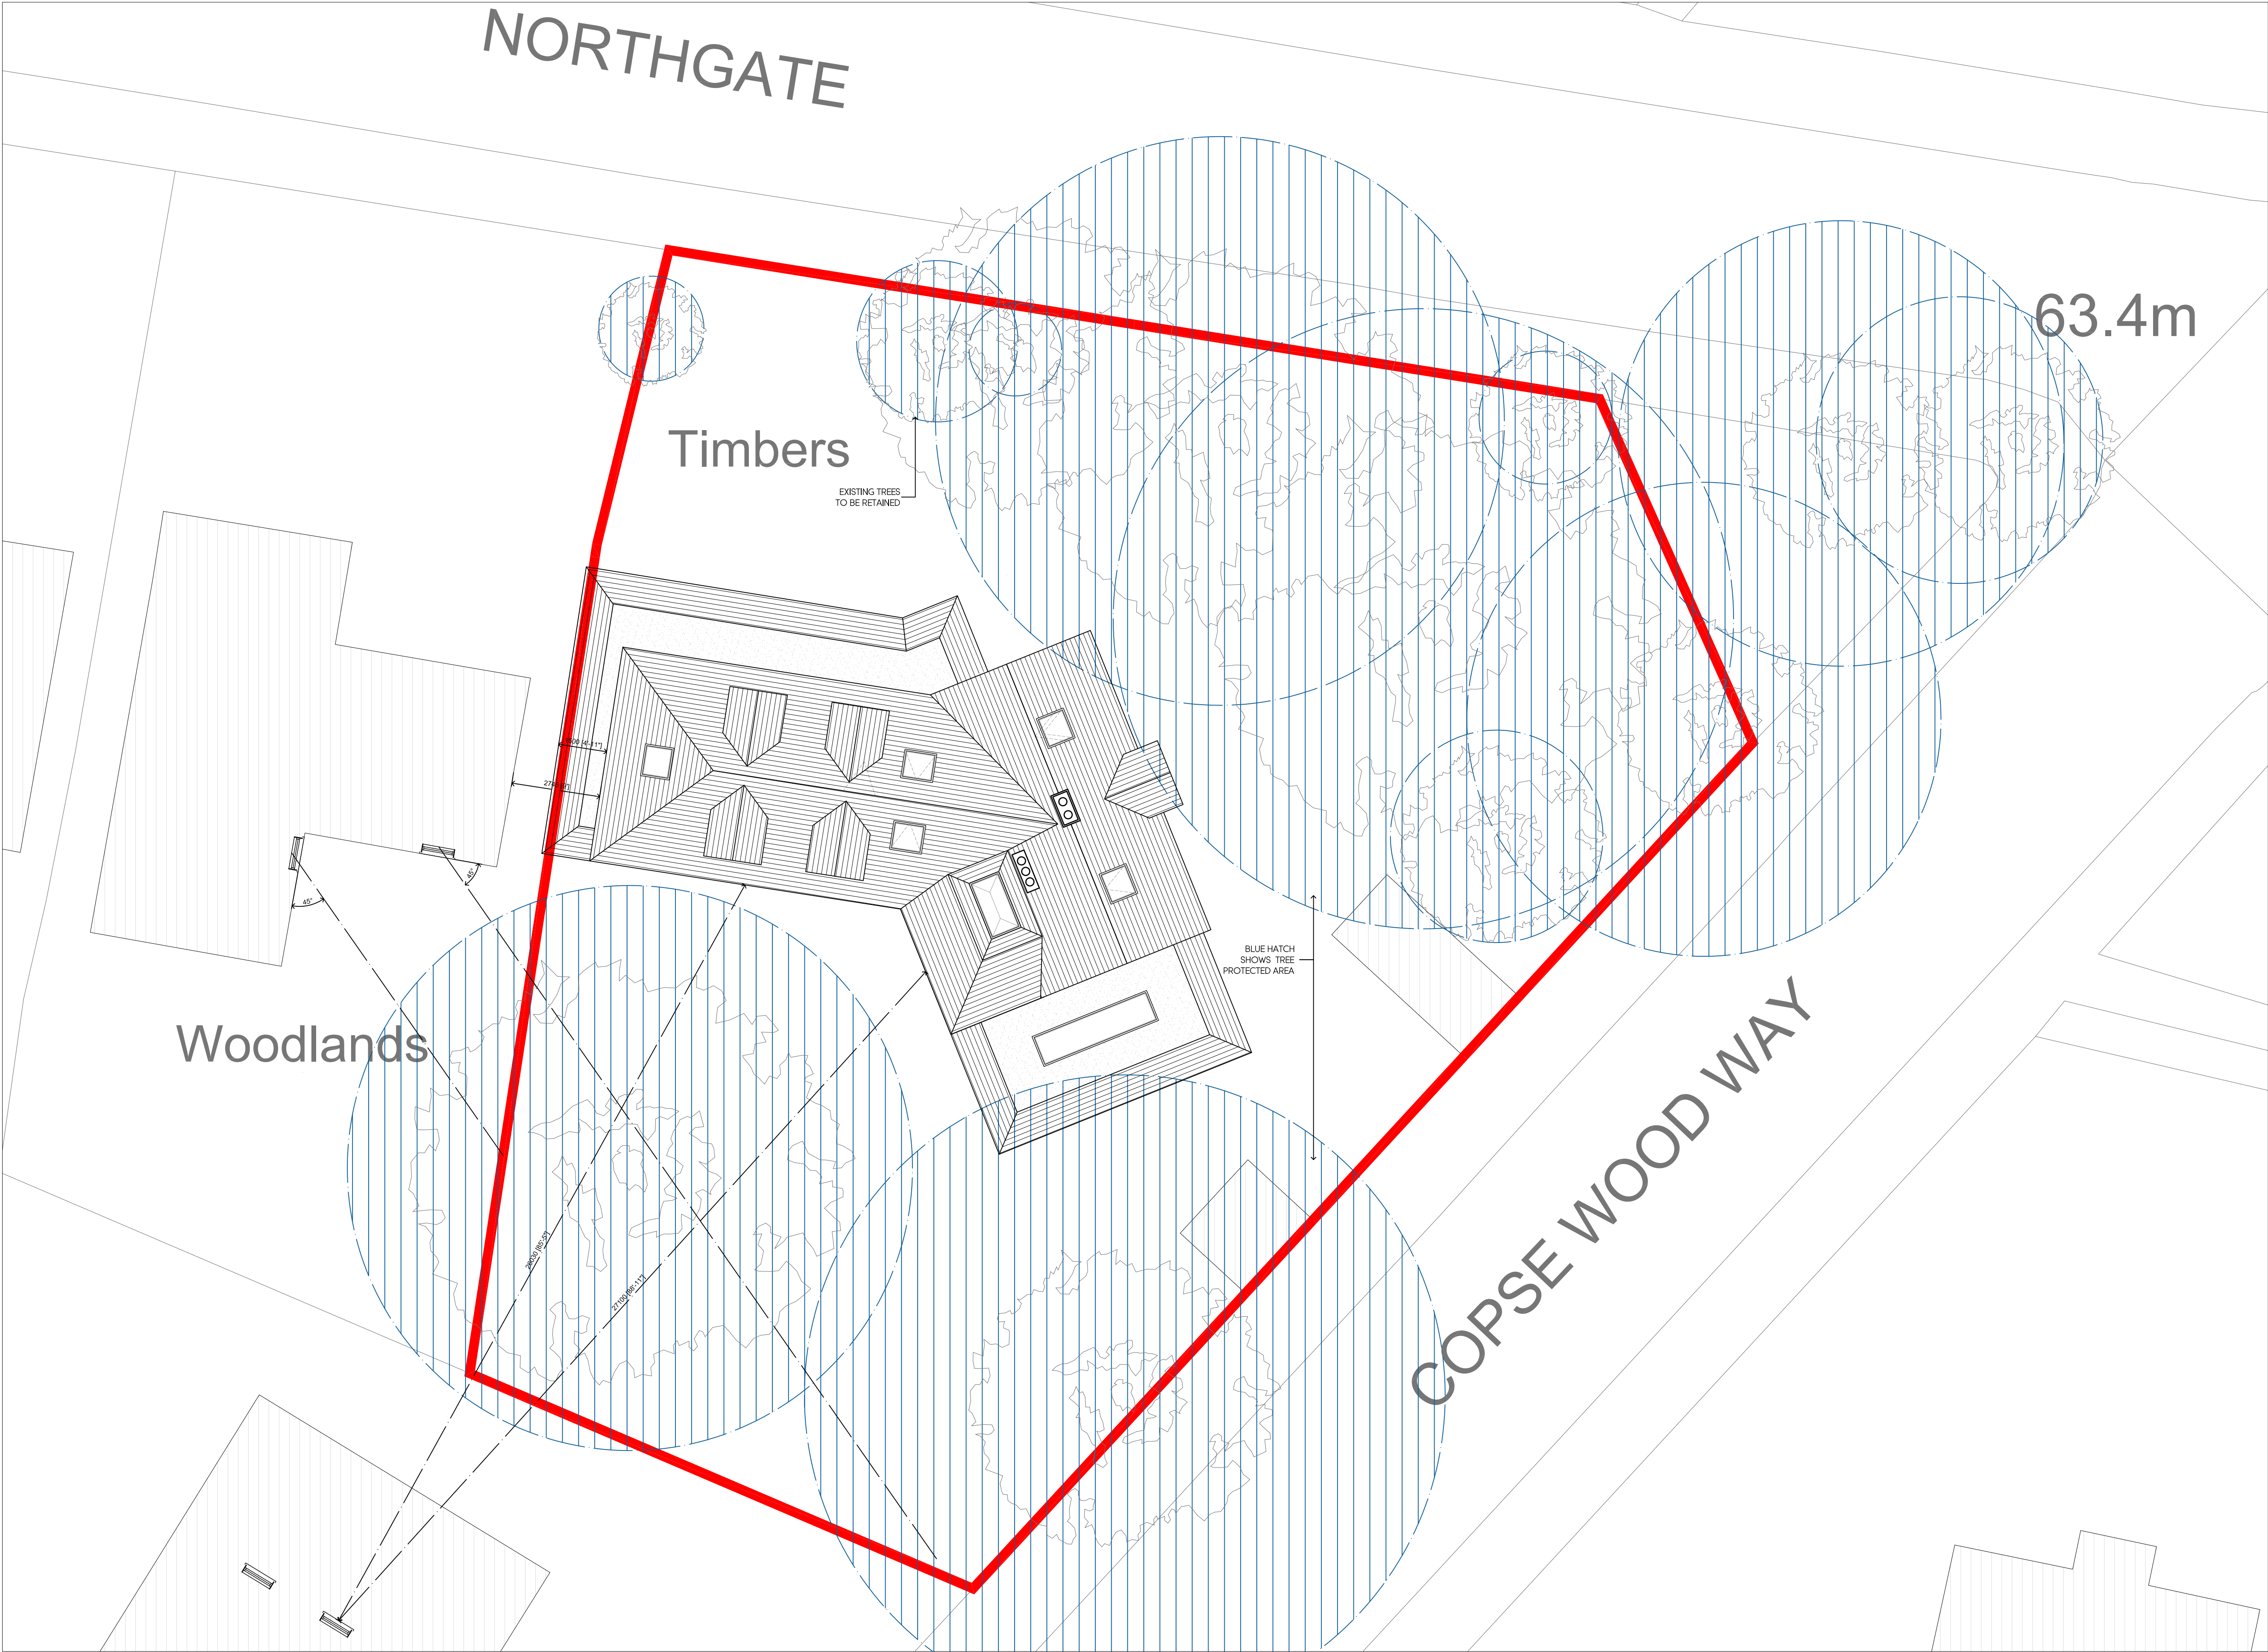

PROPOSED BLOCK PLAN
SCALE 1:100

A	24.10.22	AMENDED TO SUIT CLIENTS COMMENTS	KP
Rev	Date	Description	Init.
Client			

MR & MRS MEHTA

Project Title
PROPOSED EXTENSIONS AND ALTERATIONS

TIMBERS, NORTHGATE:HILLINGDON, HA6 2TH

Drawing Title
PROPOSED BLOCK PLAN

Cad File	Sheet Size	Scale
S001	A1	1:100
Drawn by	Drawing Date	Approved by
KP	MAR 2022	NJ
Project No.	Drawing No.	Revision
1917	P103	A

Jutla Architects

2-4 High Street Ruilip
Middlesex HA4 7AR
1 01923 840077 1 01923 840078
info@jutla-architects.com
jutla-architects.com

This drawing is property of Jutla Architects Ltd © and must not be copied or otherwise reproduced. All dimensions must be checked on site before commencing work. No dimensions to be scaled from this drawing. This drawing was produced using AutoCad 2016.

PLANNING ISSUE