



DO NOT SCALE FROM THIS DRAWING.
ALL DIMENSIONS TO BE CHECKED ON SITE.
ALL OMISSIONS AND DISCREPANCIES TO BE
REPORTED TO THE ARCHITECT IMMEDIATELY.


ALL RIGHTS RESERVED. THIS WORK IS COPYRIGHT
AND CANNOT BE REPRODUCED OR COPIED OR MODIFIED
IN ANY FORM OR BY ANY MEANS, GRAPHIC ELECTRONIC
OR MECHANICAL, INCLUDING PHOTOCOPYING WITHOUT
THE WRITTEN PERMISSION OF TX11 ARCHITECTS.

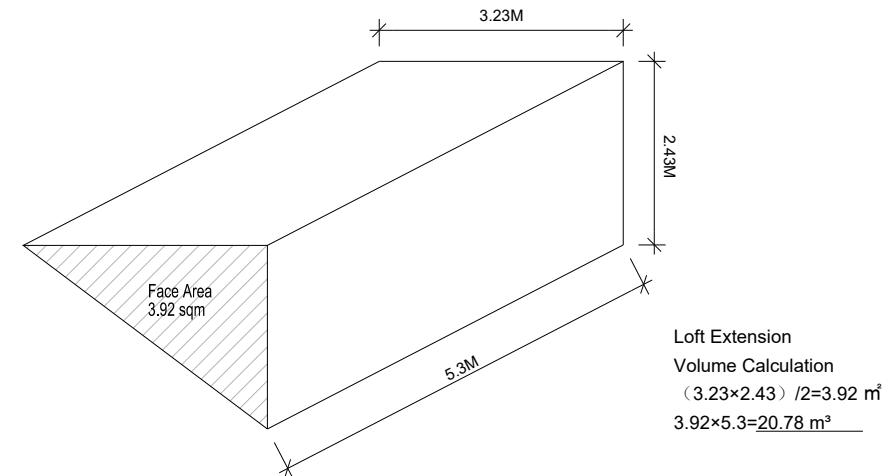

03 Loft Extension Volume Calculation

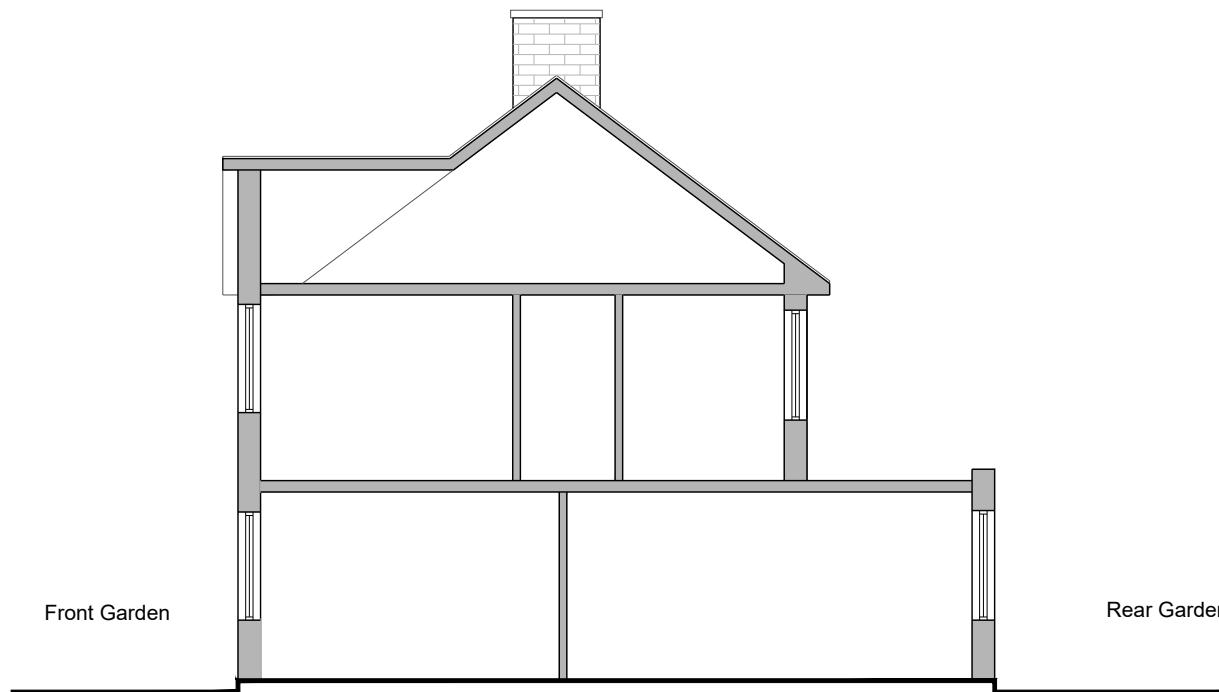

01 Existing Cross Section

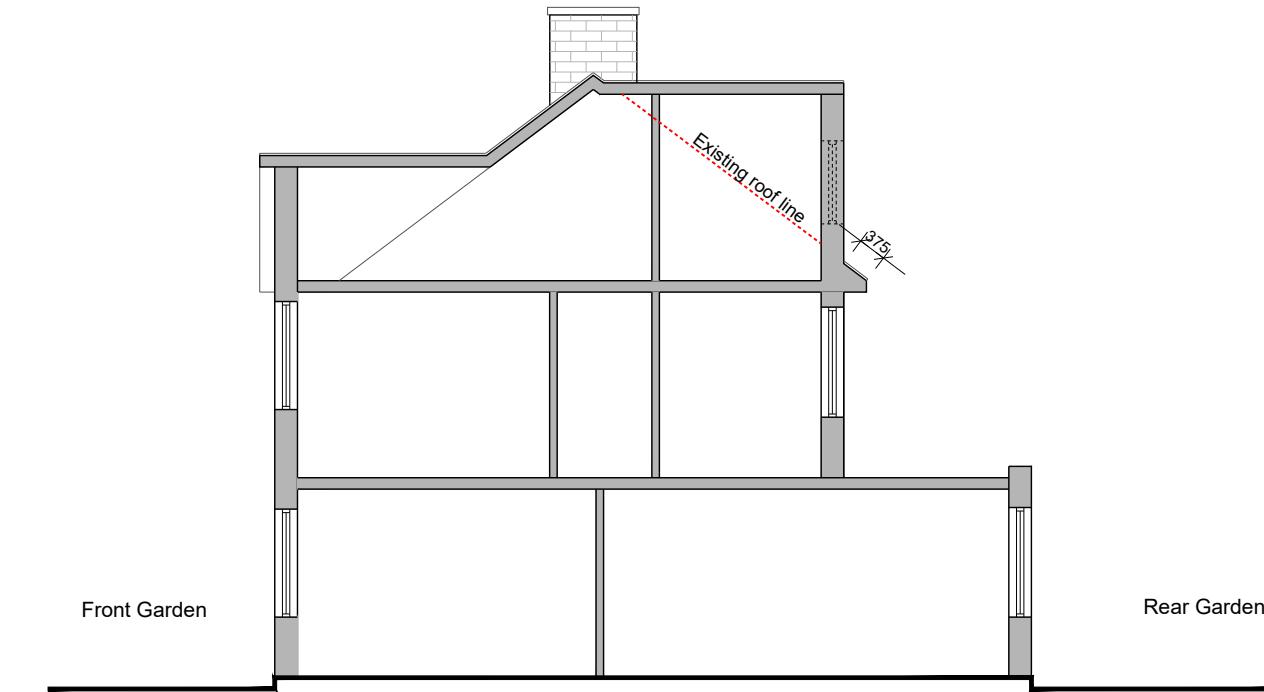

02 Proposed Cross Section

Lawfulness Cert application 17/03/23 C.T.
Revision description Date Check Rev

Project
15 Filey Waye Ruislip



Drawing
Existing & Proposed Cross Section

Drawn Date Scale
AS 17/03/2023 1:100@A3
Job number Drawing number Revision
15 FWR 15 FWR - P2-07 -