



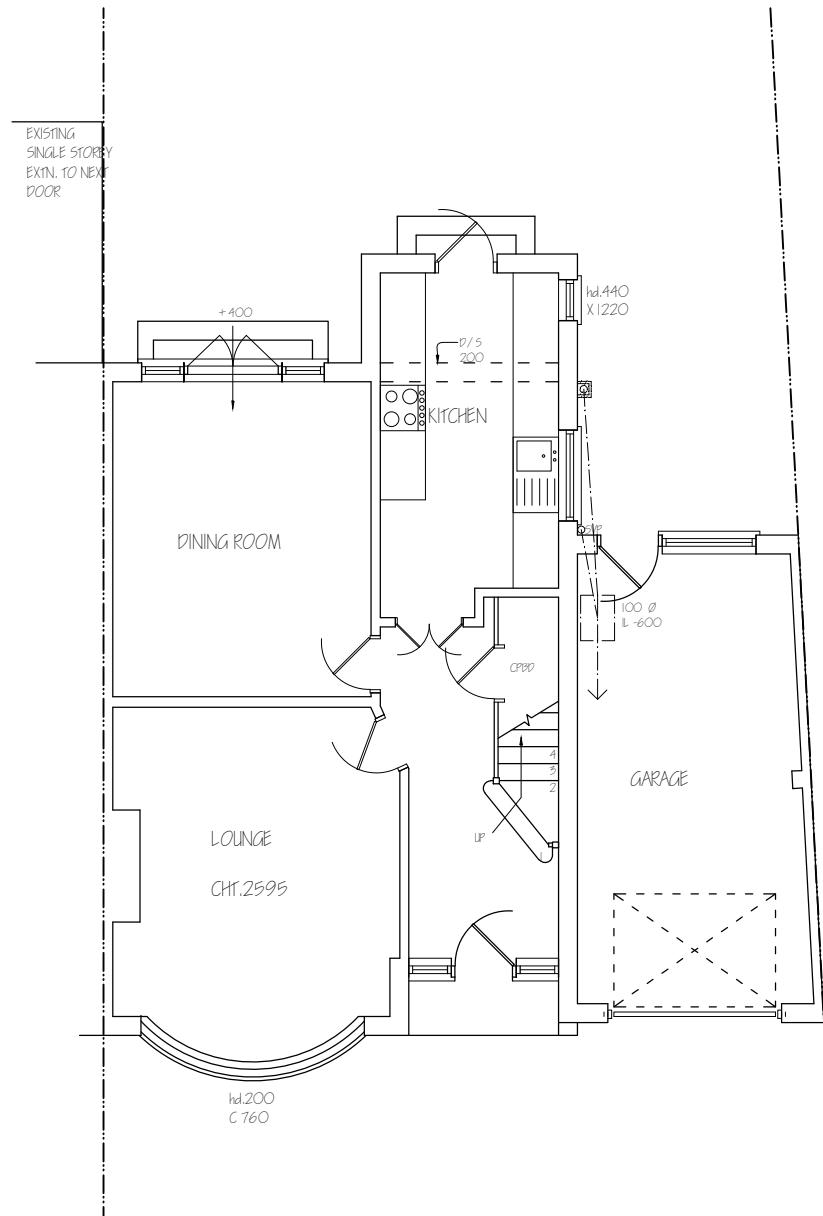


EXISTING GROUND FLOOR PLAN

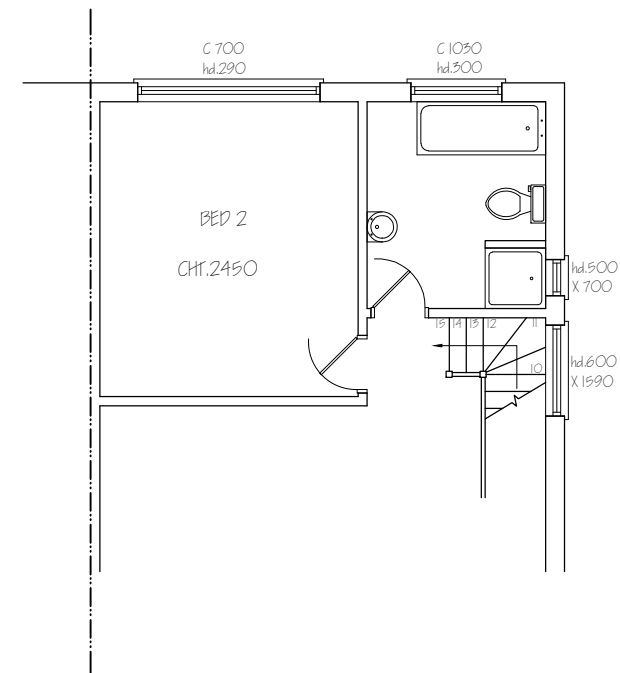

EXISTING FIRST FLOOR PLAN

Nigel Fallon, B.Sc. (Hons) MBEng. 07768-408525 Planning & Development Consultant, Building Engineer.		ADDRESS: 25, MARLBOROUGH AVENUE, RUISLIP, HA4 7NS.	
349, Chartridge Lane, Chesham, HP5 2SH.	DRAWING TITLE: EXISTING FLOOR PLANS		NO. - 01
	SCALE - 1:100	DATE: 03/07/2020	REV:
		DRG. PAPER SIZE: A3	

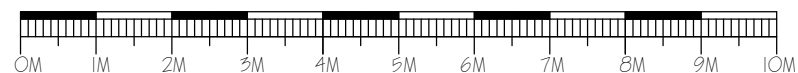



EXISTING FRONT ELEVATION



EXISTING SIDE ELEVATION

Nigel Fallon, B.Sc. (Hons)MBEng. 07768-408525		ADDRESS: 25, MARLBOROUGH AVENUE, RUISLIP, HA4 7NS.	
Planning & Development Consultant, Building Engineer.			
349, Chartridge Lane, Chesham, HP5 2SH.		DRAWING TITLE: EXISTING/ PROPOSED ELEVATIONS	NO. - 02
		SCALE - 1:100	REV:
		DATE: 03/ 07/ 2020	DRG. PAPER SIZE: A3

0M1M2M3M4M5M6M7M8M9M10M




PROPOSED FRONT ELEVATION



PROPOSED SIDE ELEVATION



EXISTING REAR ELEVATION

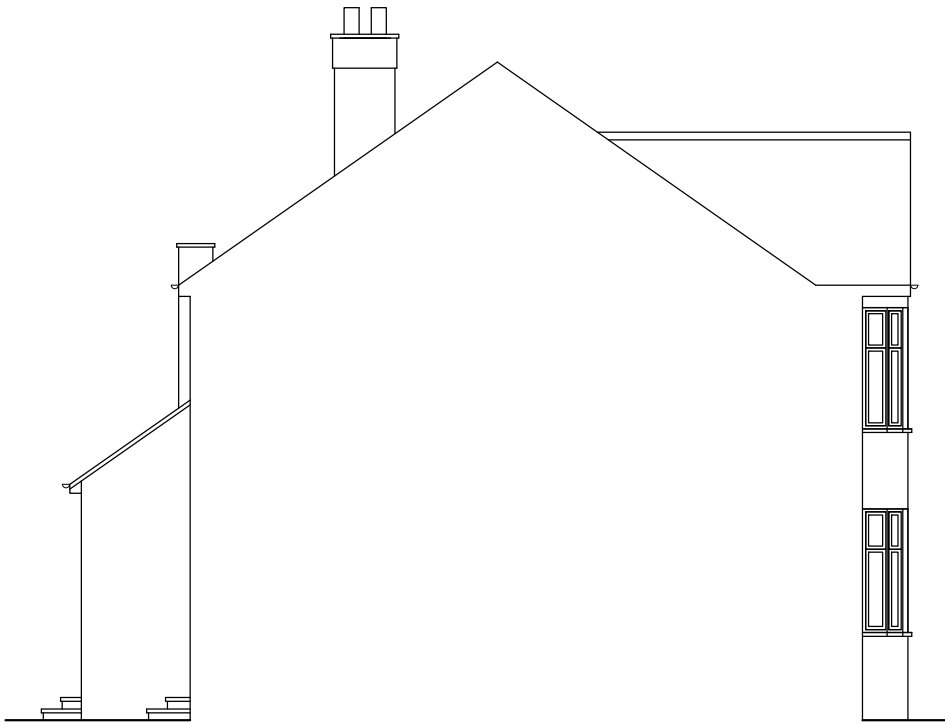

EXISTING SIDE ELEVATION

Nigel Fallon, B.Sc. (Hons) MEng. 07768-408525
Planning & Development Consultant, Building Engineer.

349, Chartridge Lane,
Chesham, HP5 2SH.

DRAWING TITLE: EXISTING/ PROPOSED ELEVATIONS

SCALE - 1:100

DATE: 03/ 07/ 2020


ADDRESS:

25, MARLBOROUGH AVENUE,
RUISLIP, HA4 7NS.


NO. - 03

REV:


DRG. PAPER SIZE: A3

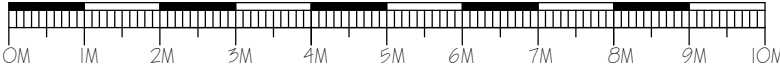

PROPOSED REAR ELEVATION

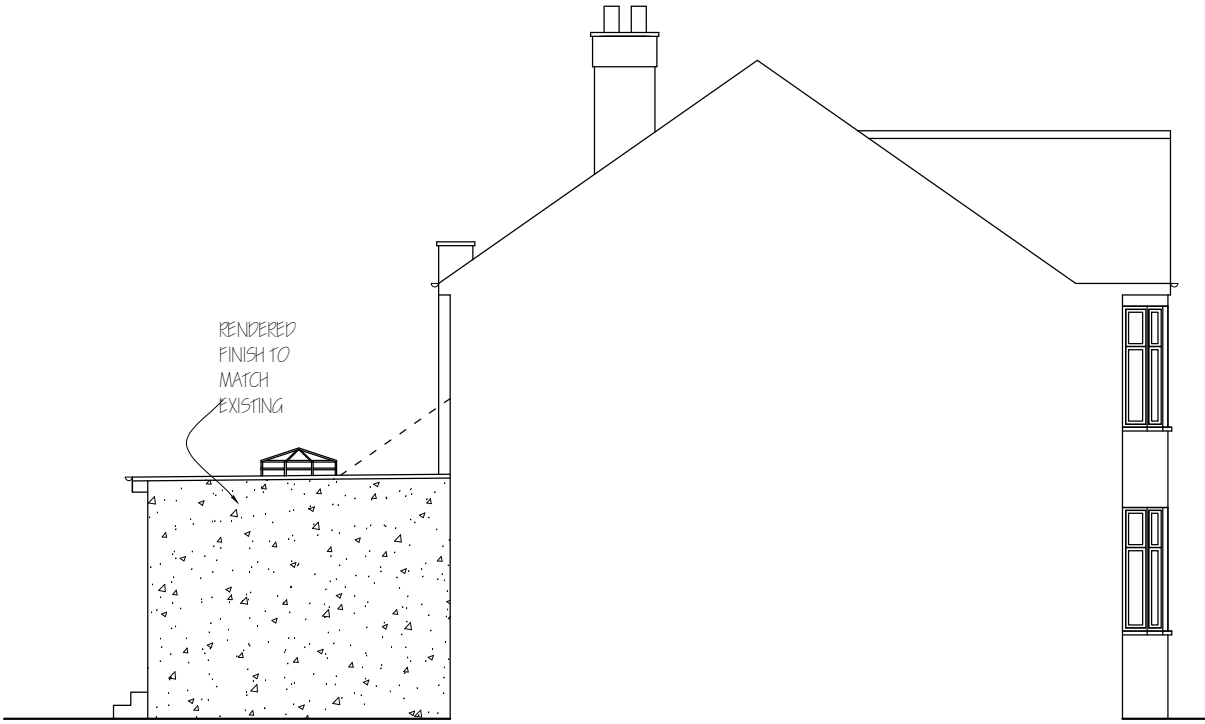

PROPOSED SIDE ELEVATION

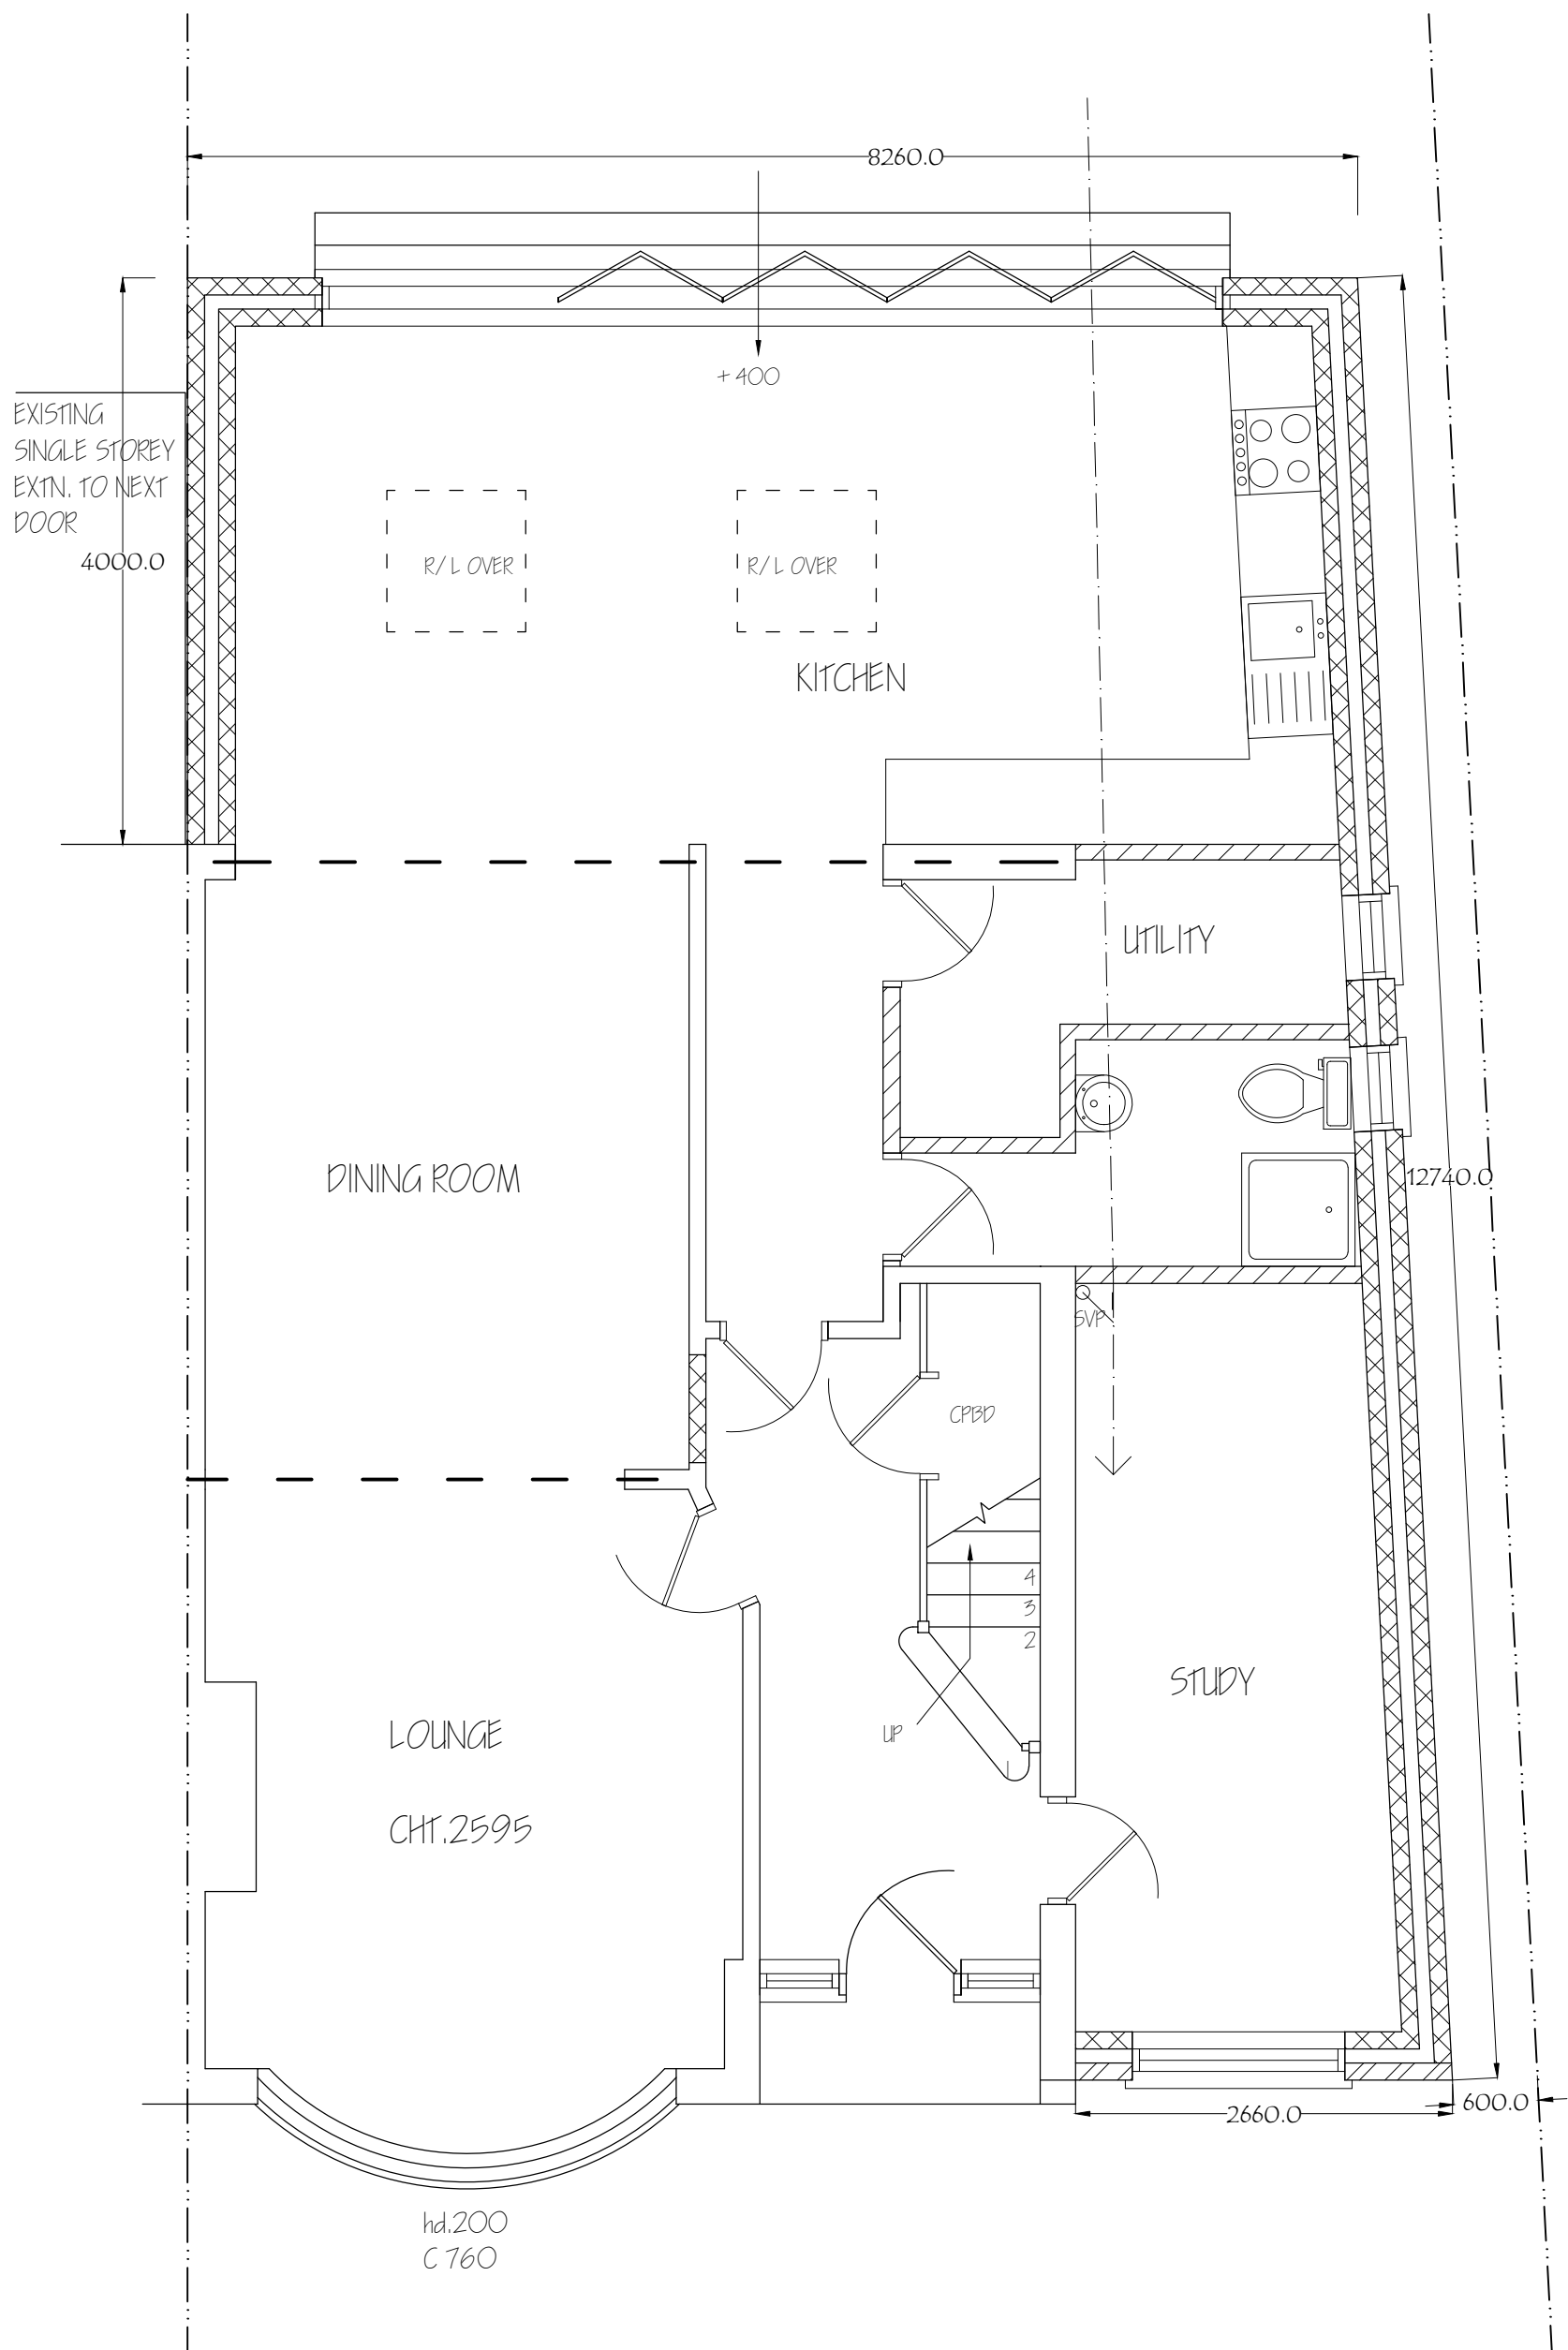

Nigel Fallon, B.Sc. (Hons) MBEng. 07768-408525		ADDRESS: 29, MARLBOROUGH AVENUE, RUISLIP, HA4 7NS.	
Planning & Development Consultant, Building Engineer.		NO. - 04	
349, Chartridge Lane, Chesham, HP5 2SH.		DATE: 03/07/2020	REV:
DRAWING TITLE: PROPOSED GROUND FLOOR PLAN		ORG. PAPER SIZE: A3	
SCALE - 1:50			

