



**W1 - Brick Boundary Wall**

**Element:** New Brick Boundary Wall. Soldier Course Ending

**Location:** North, East & West Boundary

**Manufacturer:** Imperial Bricks

**Product:** London Stock Brick

**Size:** 215x102.5x65 mm

**Height:** To Match Existing Garden Wall

**Colour:** Yellow Multi. Mortar Joint Colour: Sand.



**W2 - Low Brick Garden Wall**

**Element:** Low Brick Garden Wall. Soldier Course Ending.

**Location:** Front Of House (South)


**Manufacturer:** Imperial Bricks

**Product:** London Stock Brick

**Size:** 215x102.5x65 mm

**Height:** 450 mm

**Colour:** Yellow Multi. Mortar Joint Colour: Sand.

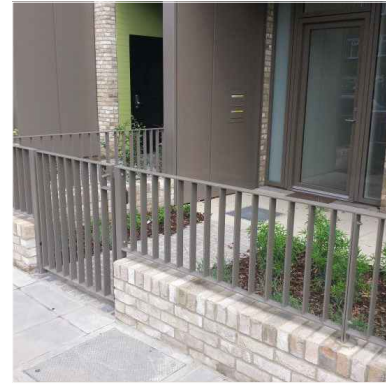

**W3 - Low Brick Garden Wall Including Vertical Bar Steel Fence**

**Element:** Low Brick Garden Wall. Soldier Course Ending. Including Vertical Bar Steel Fence

**Location:** Front Of House (South)

**Manufacturer:** Imperial Bricks

**Product:** London Stock Brick

**Size:** 215x102.5x65 mm

**Height:** Top Of Brick Wall: 450 mm  
Top Of Bar Fence: 900 mm

**Colour of Brick:** Yellow. Mortar Joint Colour: Sand  
**Colour of Steel Bar Fence:** RAL 7030 Stone Grey



**P1 - Paving**

**Element:** Quality Concrete Block Paving

**Location:** Front & Rear Of House

**Manufacturer:** Tobermore

**Product:** Hydropave Tegula - Bracken

**Size:** As Specified By Manufacturer

**Colour:** Brown/Grey



**P2 - Paving**

**Element:** Quality Concrete Block Paving

**Location:** Car Park

**Manufacturer:** Tobermore

**Product:** Hydropave Pedesta - Bracken In Herringbone Pattern

**Size:** As Specified By Manufacturer

**Colour:** Brown/Grey



**F1 - Slatted Timber Enclosure**

**Element:** Vertical Slatted Timber Enclosure

**Location:** External Refuse & Bicycle Storage Enclosure

**Manufacturer:** Irmas Timber Limited

**Product:** Douglas Fir, Painted

**Height:** 1350 (Refuse Store) & 1800 mm (Bicycle Store)

**Colour:** RAL 7030 Stone Grey



**F2 - Vertical Bar Steel Gate**

**Element:** Painted Vertical Bar Steel Gate

**Location:** Side Entrance To Private Amenity Space (West)

**Manufacturer:** To Contractor's Choice

**Height:** 2 m

**Colour:** RAL 7030 Stone Grey



**L1 - External Wall Light**

**Element:** Circular External Wall LED Light

**Location:** External Walls

**Manufacturer:** Philips myGarden - Capricorn LED

**Colour:** Black Steel Frame & Opaque Lighting Fixture

Rev.	Date	Description	Drn.	Chk.
P03	23.08.2022	Planning Condition 3&4 - Revised To Planning Officer's Comments	NO	LK
P02	19.08.2022	Planning Condition 3&4 - Revised To Planning Officer's Comments	NO	LK
P01	16.06.2022	Planning Condition 3&4	NO	LK

**KRU  
SZE  
LNI  
CKI  
LEE  
TCH**

75A Regent Studios  
 8 Andrews Road  
 London E8 4DN  
 T 020 3903 0762  
 T 020 3875 6345  
 office@krleetchs.co.uk  
 www.krleetchs.co.uk

Client  
 Villier St Developments

Project  
 The Load of Hay, 33 Villier Street,  
 Uxbridge, UB8 2PU

Drawing Title  
 Proposed Details of Hard Landscaping  
 & Boundary Treatments

Drawing Status  
 Planning Condition 3

Scale  
 N/A

Drawing Number  
 0105-KLA-00-XX-SH-001

Revision  
 P03