



**Rooflights**

**Element:** Sloped Rooflight

**Location:** North Elevation

**Manufacturer:** The Rooflight Company

**Products:** The Conservation Rooflight (Rectangular)

**Material:** Mild Steel With A Protective Polyester Powder Coating & Double Glazing

**Size:** (W) 717mm x (L) 1180mm

**Colour:** Dark Grey Frame

**Product Description**

The Conservation Rooflight is the original low profile skylight, combining the highest modern performance standards with an authentic traditional appearance. Favoured by English Heritage, the National Trust and Planning / Conservation Officers, it is available in a wide range of sizes, along with a Bespoke Design Service.

**Manufactured From**

3mm mild steel with a protective polyester powder coating to BS EN ISO 12944.

The standard frame is finished in a textured semi gloss paint finish in black RAL 9005 (other RAL colour options are available)

All Conservation Rooflights have internal linings which have a multi coat paint finish applied and sealed with a white coating (to a 10% gloss level).

COASTAL: Please note, for properties that reside within 5km of the coastline or large estuary, we recommend calling our Customer Services Team on 01993 833155 to discuss an appropriate alternative of stainless steel. All Conservation rooflights are hot zinc sprayed.



**Standard Glazing**

4mm Toughened Outer.


16mm 90% Argon Cavity.

4mm Low Emissivity (Low e) Toughened inner.


Whole unit u-value (Uw) of 1.5 W/m²K in accordance with EN ISO 10077-2:2012.

Other glazing specifications are available upon request, contact us for more information.

**Product Description**

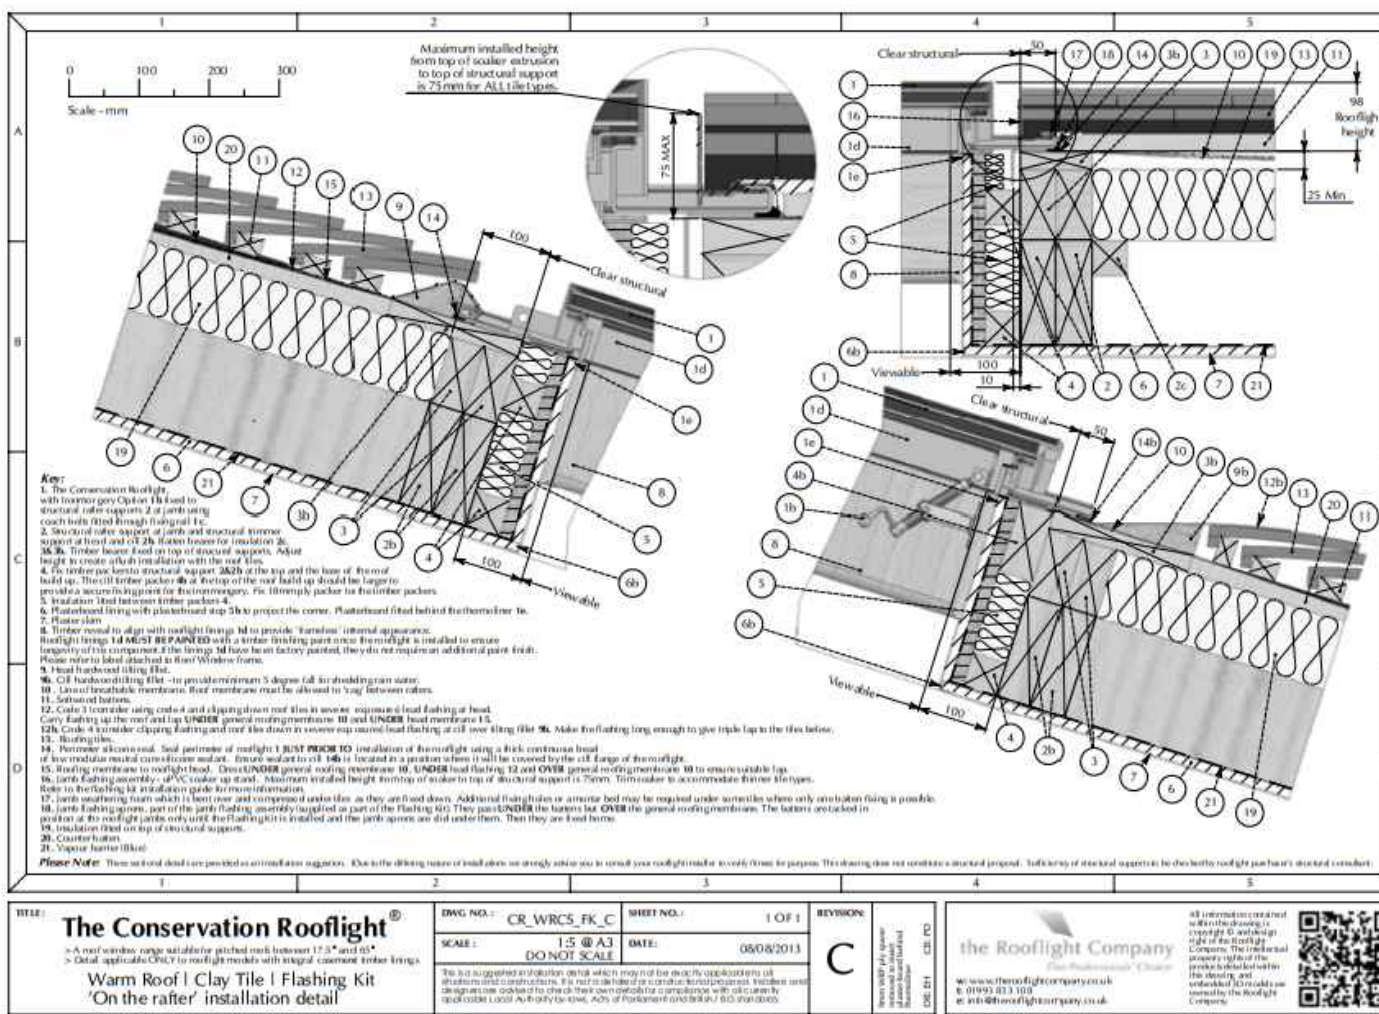

**Installation Detail**

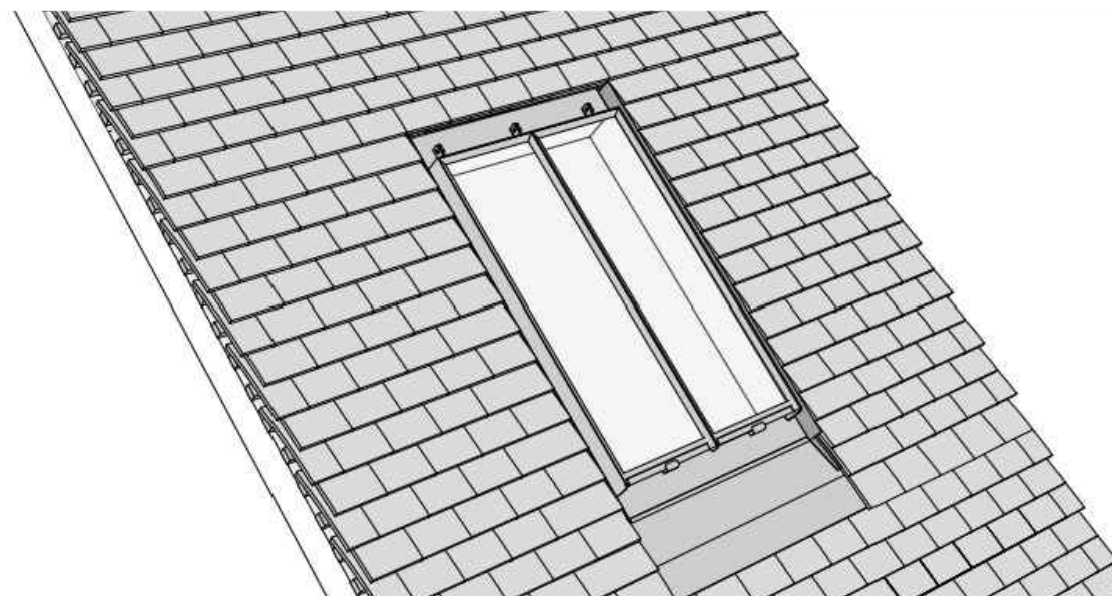

**3D Image**

P01	16.06.2022	Planning Conditions 3&4	NO LK
Rev.	Date	Description	Drn. Chk.

**KRU  
SZE  
LNI  
CKI  
LEE  
TCH**

75A Regent Studios  
 8 Andrews Road  
 London E8 4DN  
 T 020 3903 0762  
 F 020 3975 6345  
 office@kruzevicki.com  
 www.kruzevicki.com

Client  
**Villier St Developments**

Project  
**The Load of Hay, 33 Villier Street,  
 Uxbridge, UB8 2PU**

Drawing Title  
**Details of Proposed Sloped Rooflight**

Drawing Status	Scale
Planning Condition 4	N/A

Drawing Number	Revision
0105-KLA-00-XX-SH-004	P01