


1: All errors and omissions should be reported to the Surveyor.  
 2: This Drawing is the Copyright of John Rowan & Partners.  
 3: Do not scale from drawing.


REV	INITIAL	DATE	DESCRIPTION
A	-	00/00/00	-



REAR ELEVATION AT 'C'

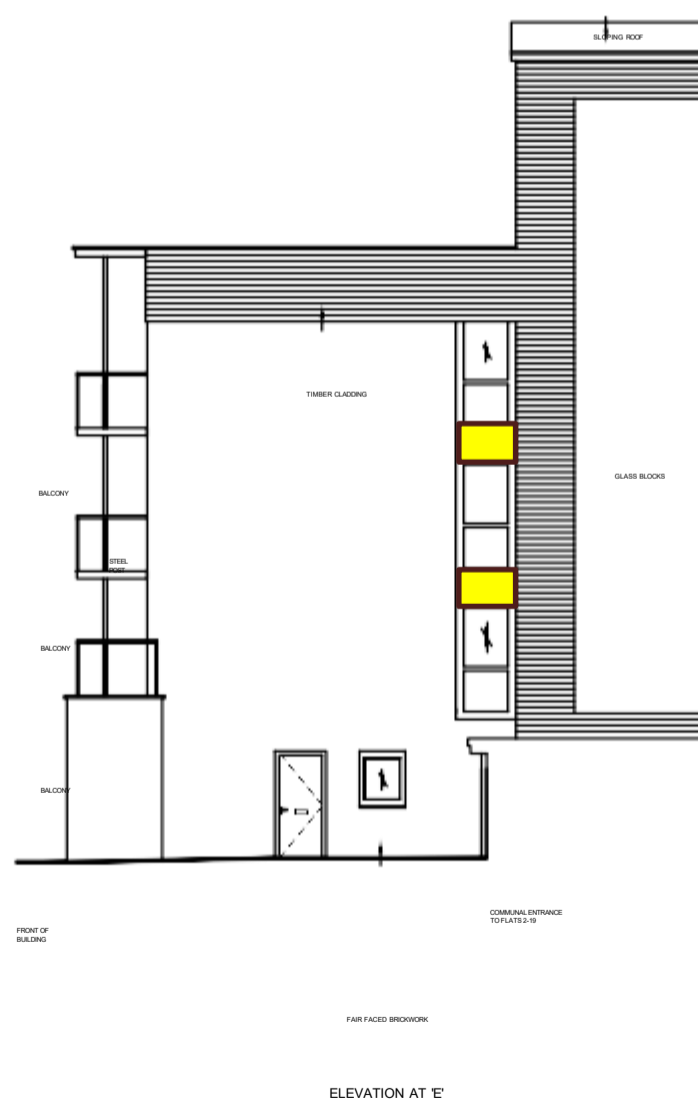

ELEVATION AT 'E'

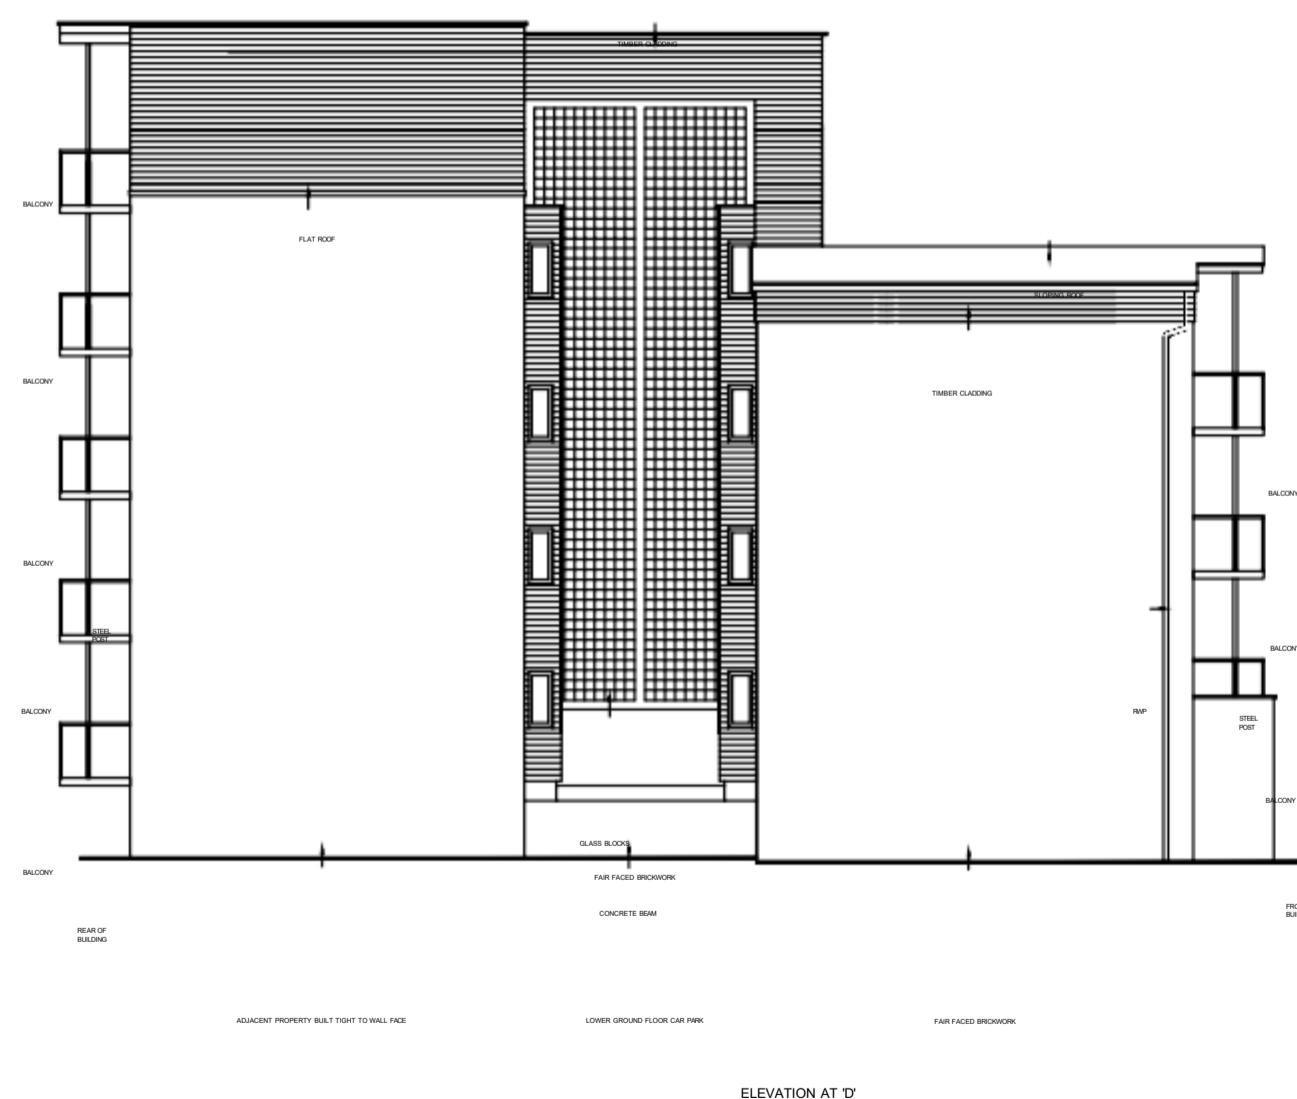

ELEVATION AT 'D'



SCALE



Craven House, 40 Uxbridge Road, Ealing, London, W5 2BS  
 Tel: 0208 567 6995 Email: jrp@jrp.co.uk Website: www.jrp.co.uk

CLIENT

A2dominion

PROJECT  
 1-39 UNION WHARF  
 BENTINCK ROAD  
 WEST DRAYTON UB7 7RP

TITLE

EXISTING ELEVATIONS

DRAWING No.

REVISION