


Discharge Information For Condition 4. on Application Ref 20652/APP/2023/840

GENERAL NOTES

DRAWING CAN BE SCALED FOR PLANNING SUBMISSION PURPOSES ONLY BUT IF IN ANY DOUBT ABOUT A DIMENSION OR ANY OF THE DRAWN INFORMATION PLEASE ASK CDRB ARCHITECTS LTD IMMEDIATELY.

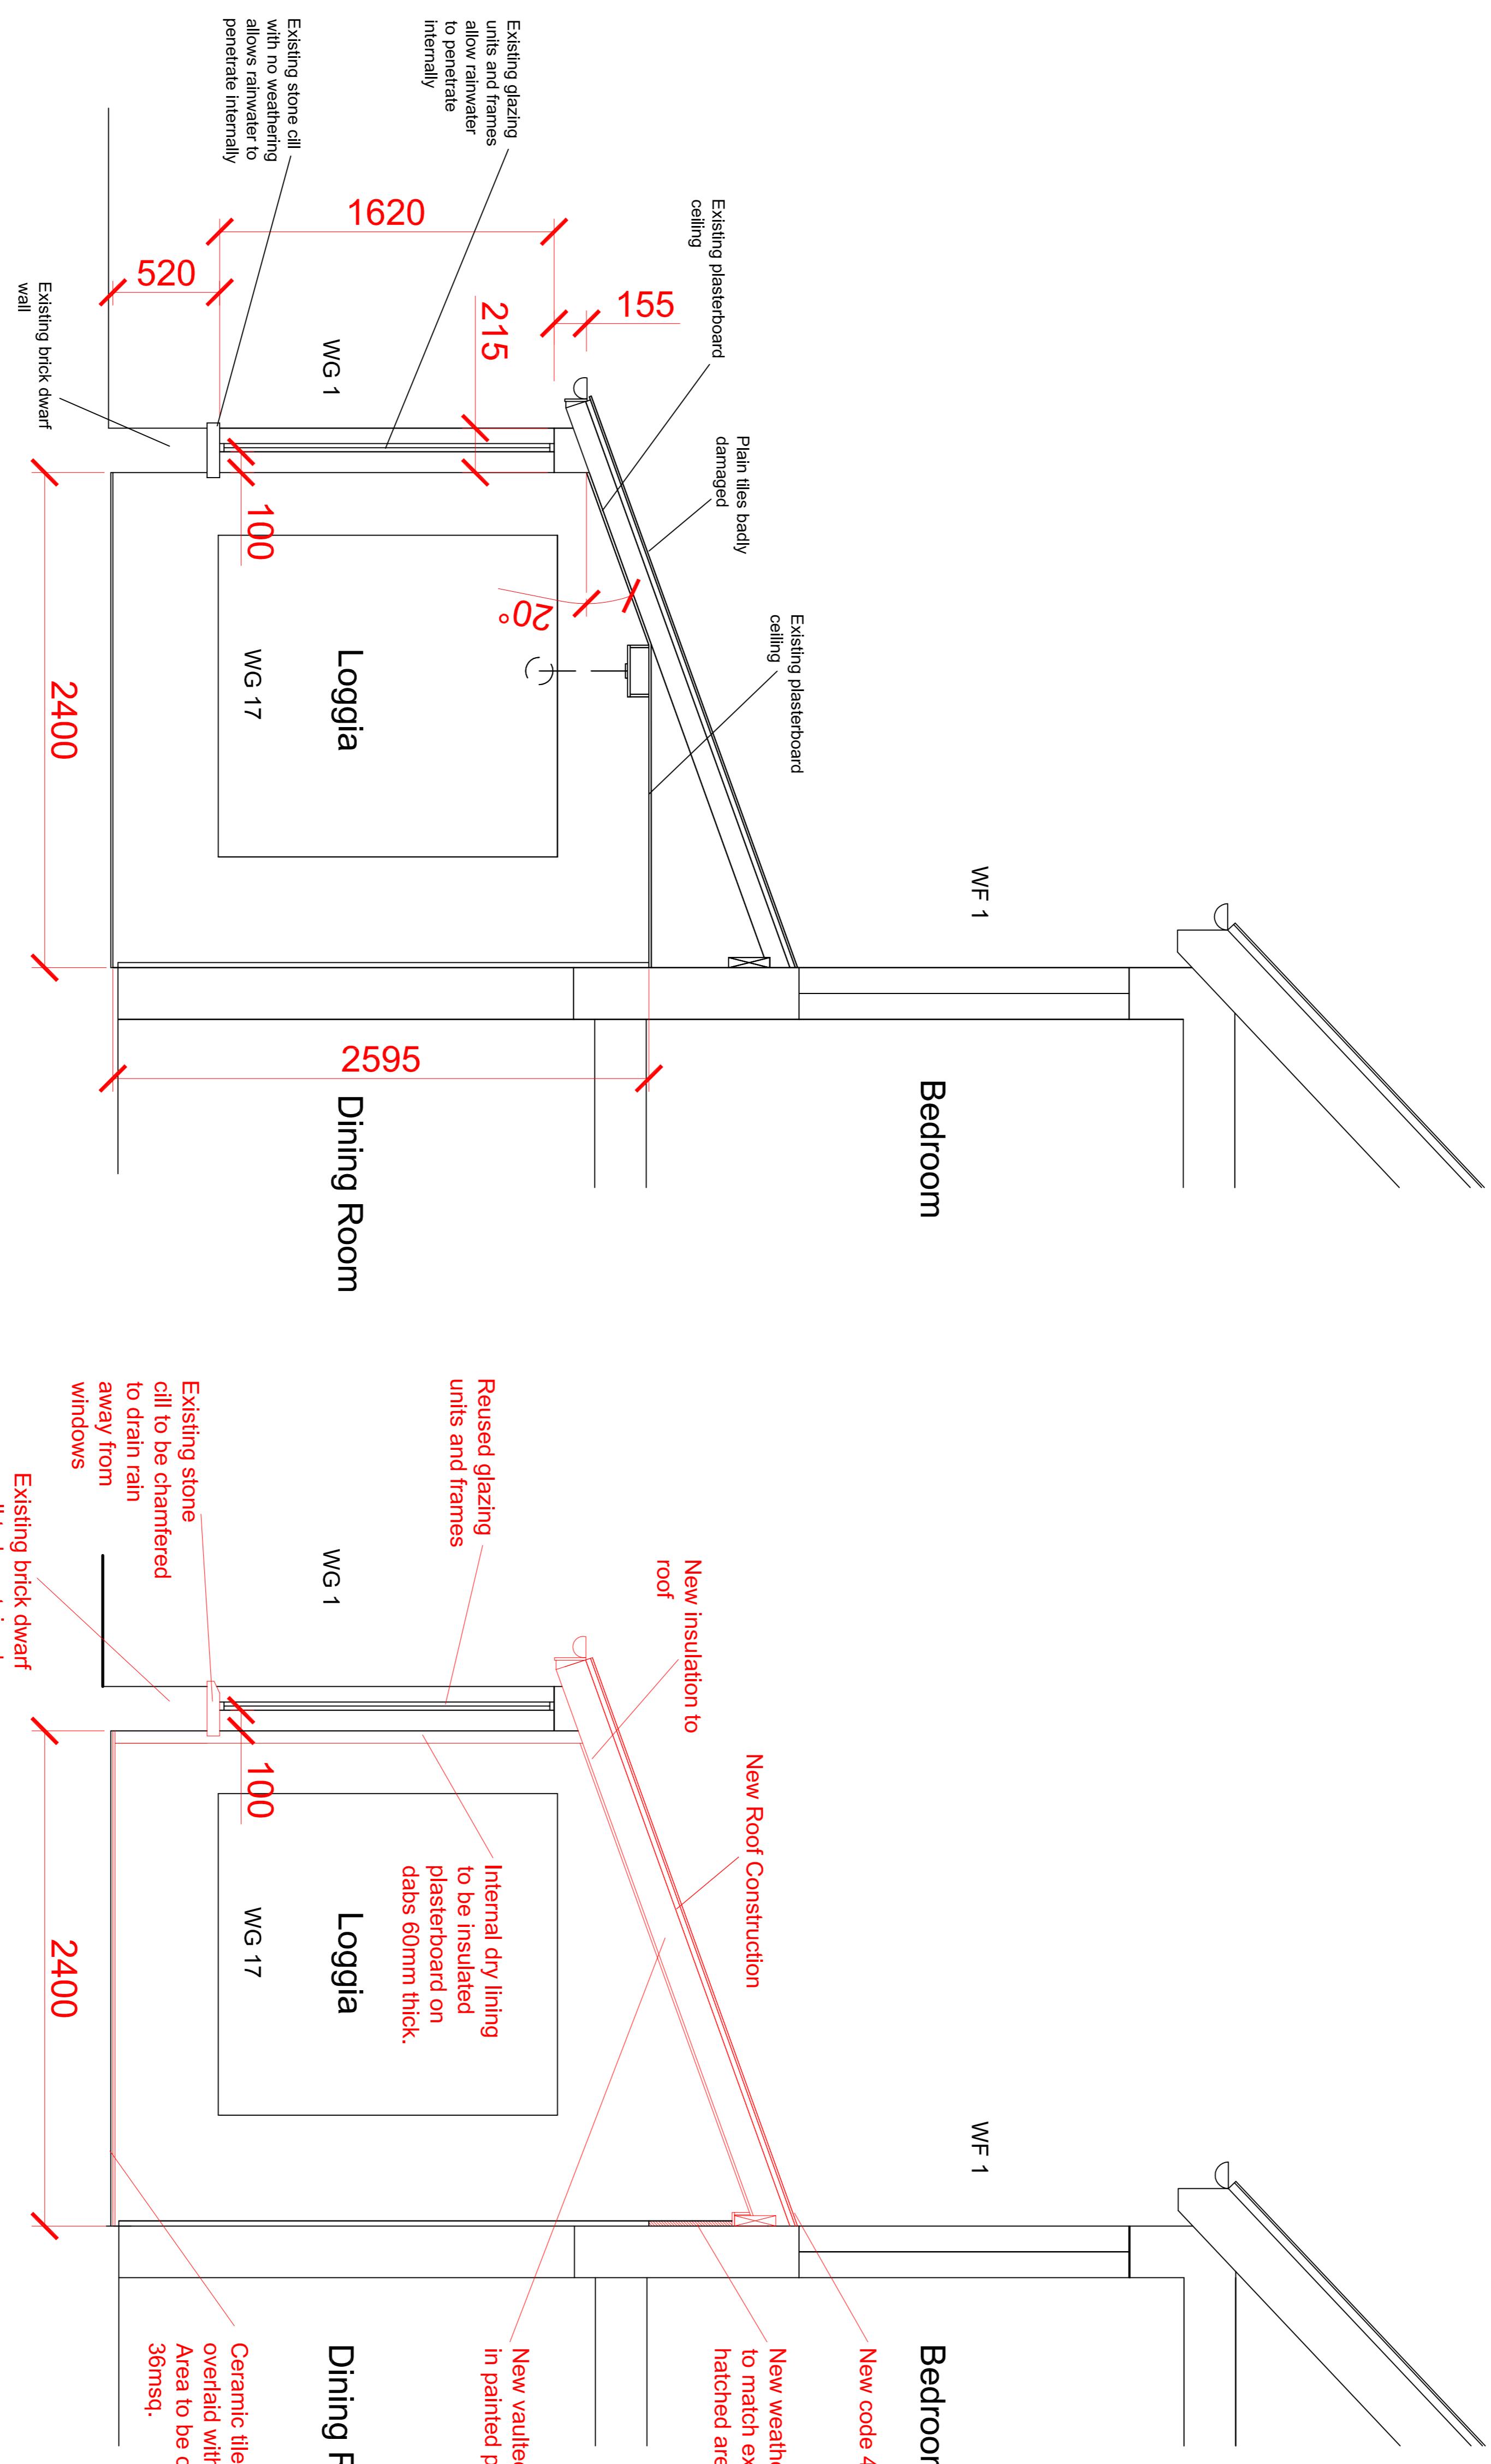

Existing Cross Section Through Loggia

Scale 1:20 @ A1

Proposed Cross Section Through Loggia

Scale 1:20 @ A1

A	14.8.23	Drawing updated following site visit on 13.8.23. Conservation rooflights confirmed as being from The Roof Light Company and not Stella as previously stated.	CR	CDRB
revn	date		by	checked
 CDRB cdrb architects ltd 9 Millar Court, Station Road, Kenilworth, CV8 1JD.				
job title				
drawing title				
Discharge of Condition 4 on Application Ref: 20652/APP/2023/840 at 'The Old Shooting Box' High Road, Eastcote, Middlesex. HA5 2EY.				
Existing and Proposed Loggia Cross Sections Condition 4 Discharge				
scale	drawn by	date	checked by	
1:20 @ A1	ac	July 2023	CDRB	
job no.	drawing no.		revision	
T2022	AL (DOC) 02		A	