

'The Shooting Box'

Rear Garden

Front Garden

Existing Side Elevation Facing Drive
Scale 1:50 @ A1

'The Shooting Box'



Rear Garden

Front Garden


Proposed Side Elevation Facing Drive
Scale 1:50 @ A1

GENERAL NOTES

DRAWING CAN BE SCALED FOR PLANNING SUBMISSION PURPOSES ONLY BUT IF IN ANY DOUBT ABOUT A DIMENSION OR ANY OF THE DRAWN INFORMATION PLEASE ASK CDRB ARCHITECTS LTD IMMEDIATELY.

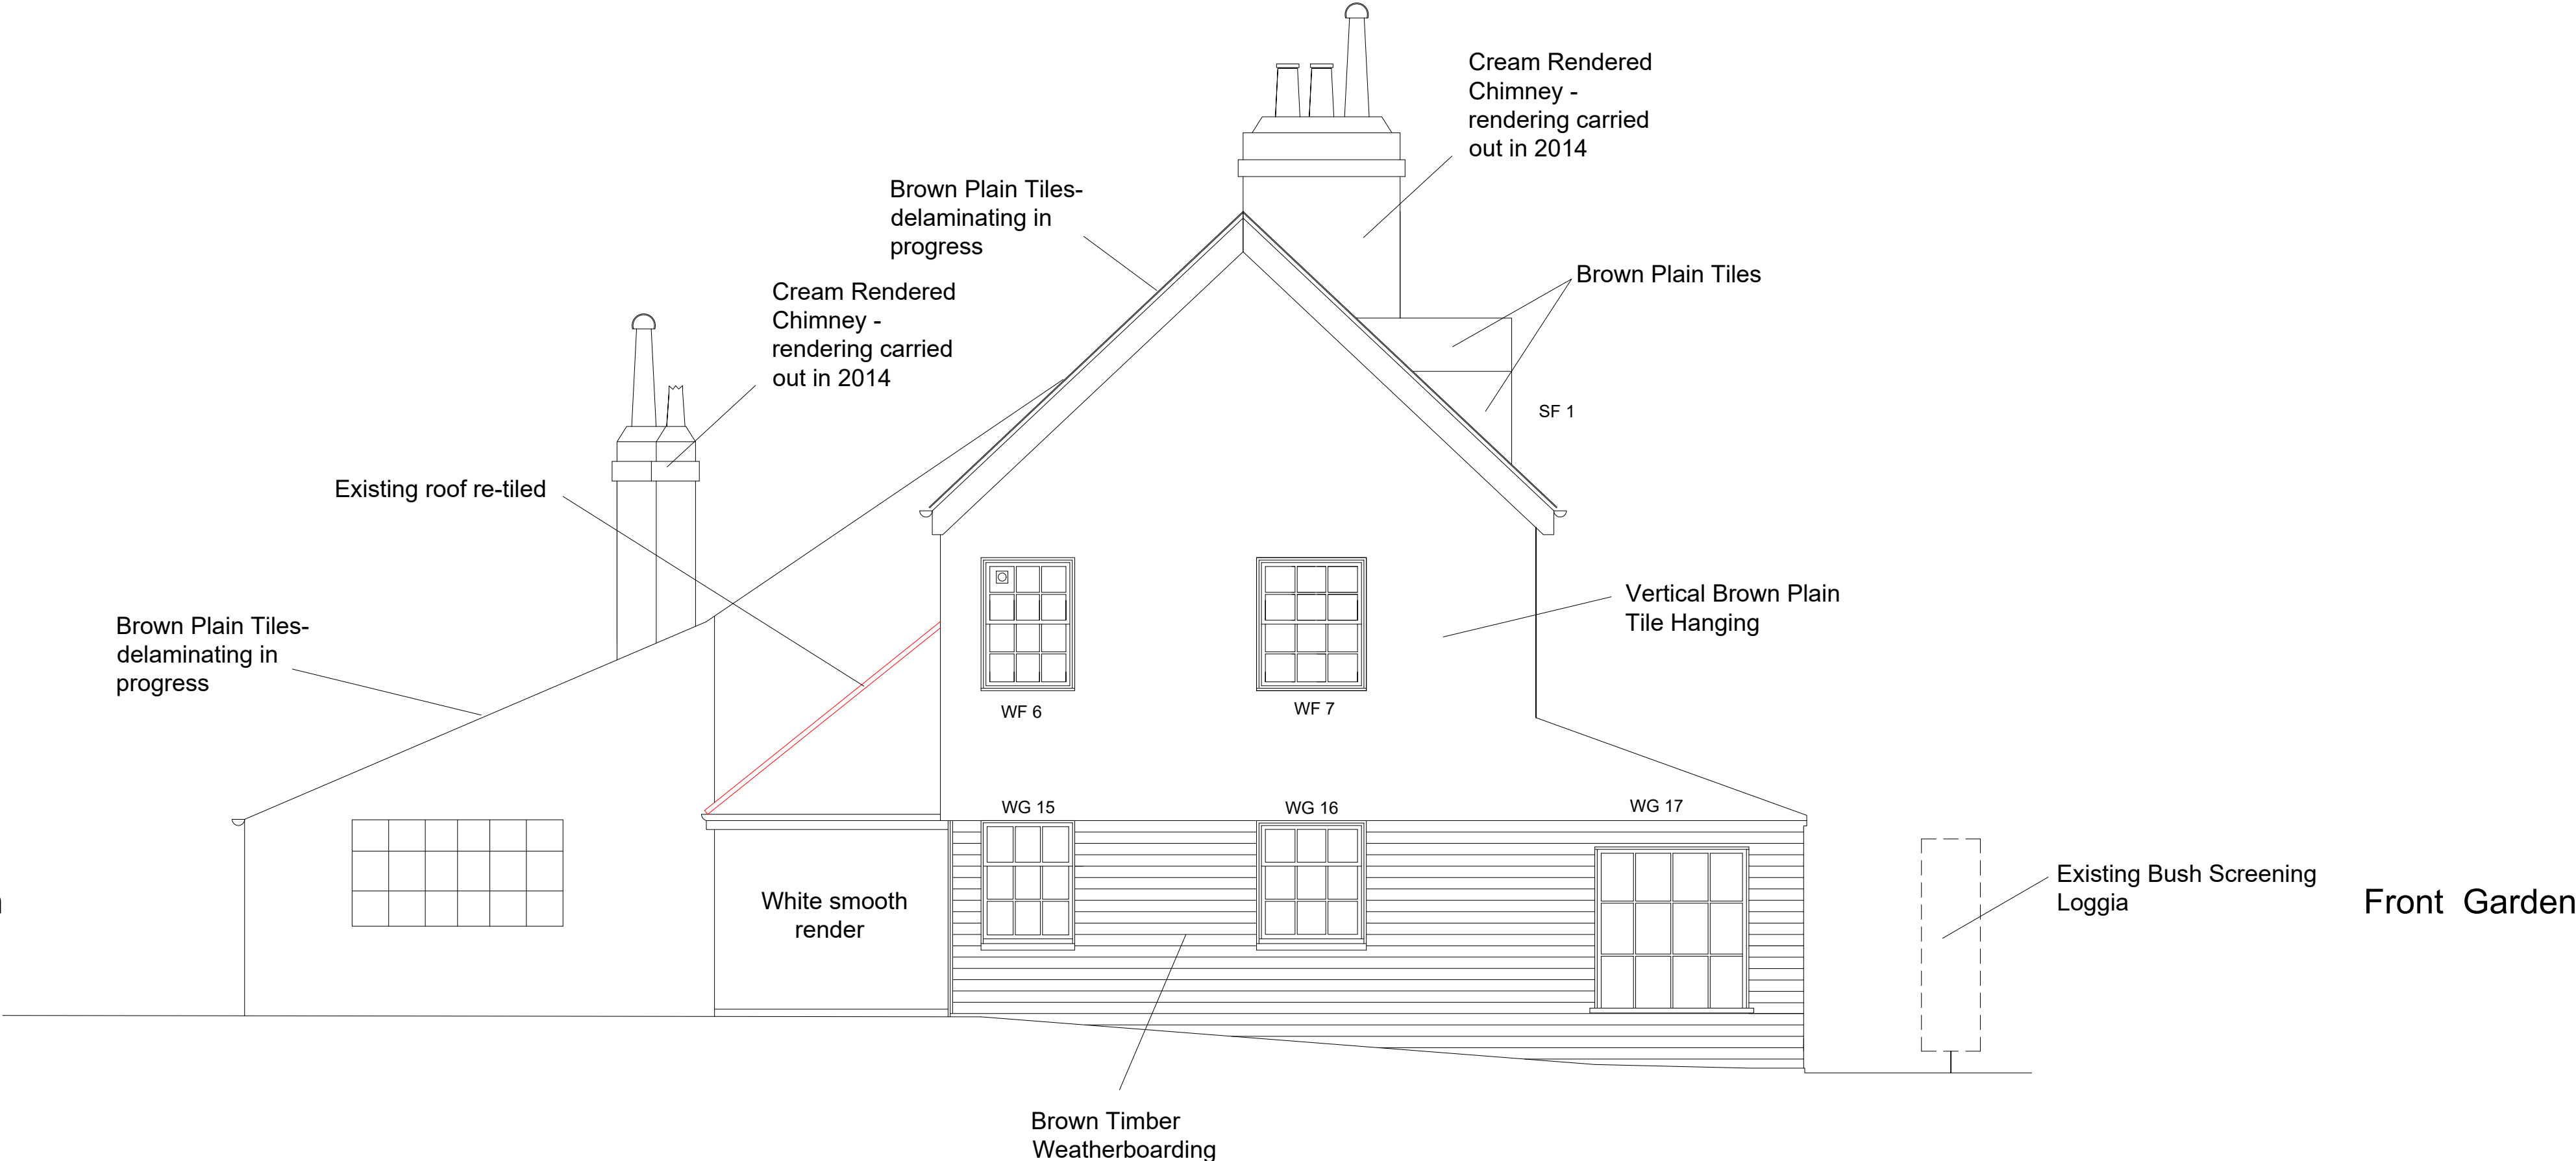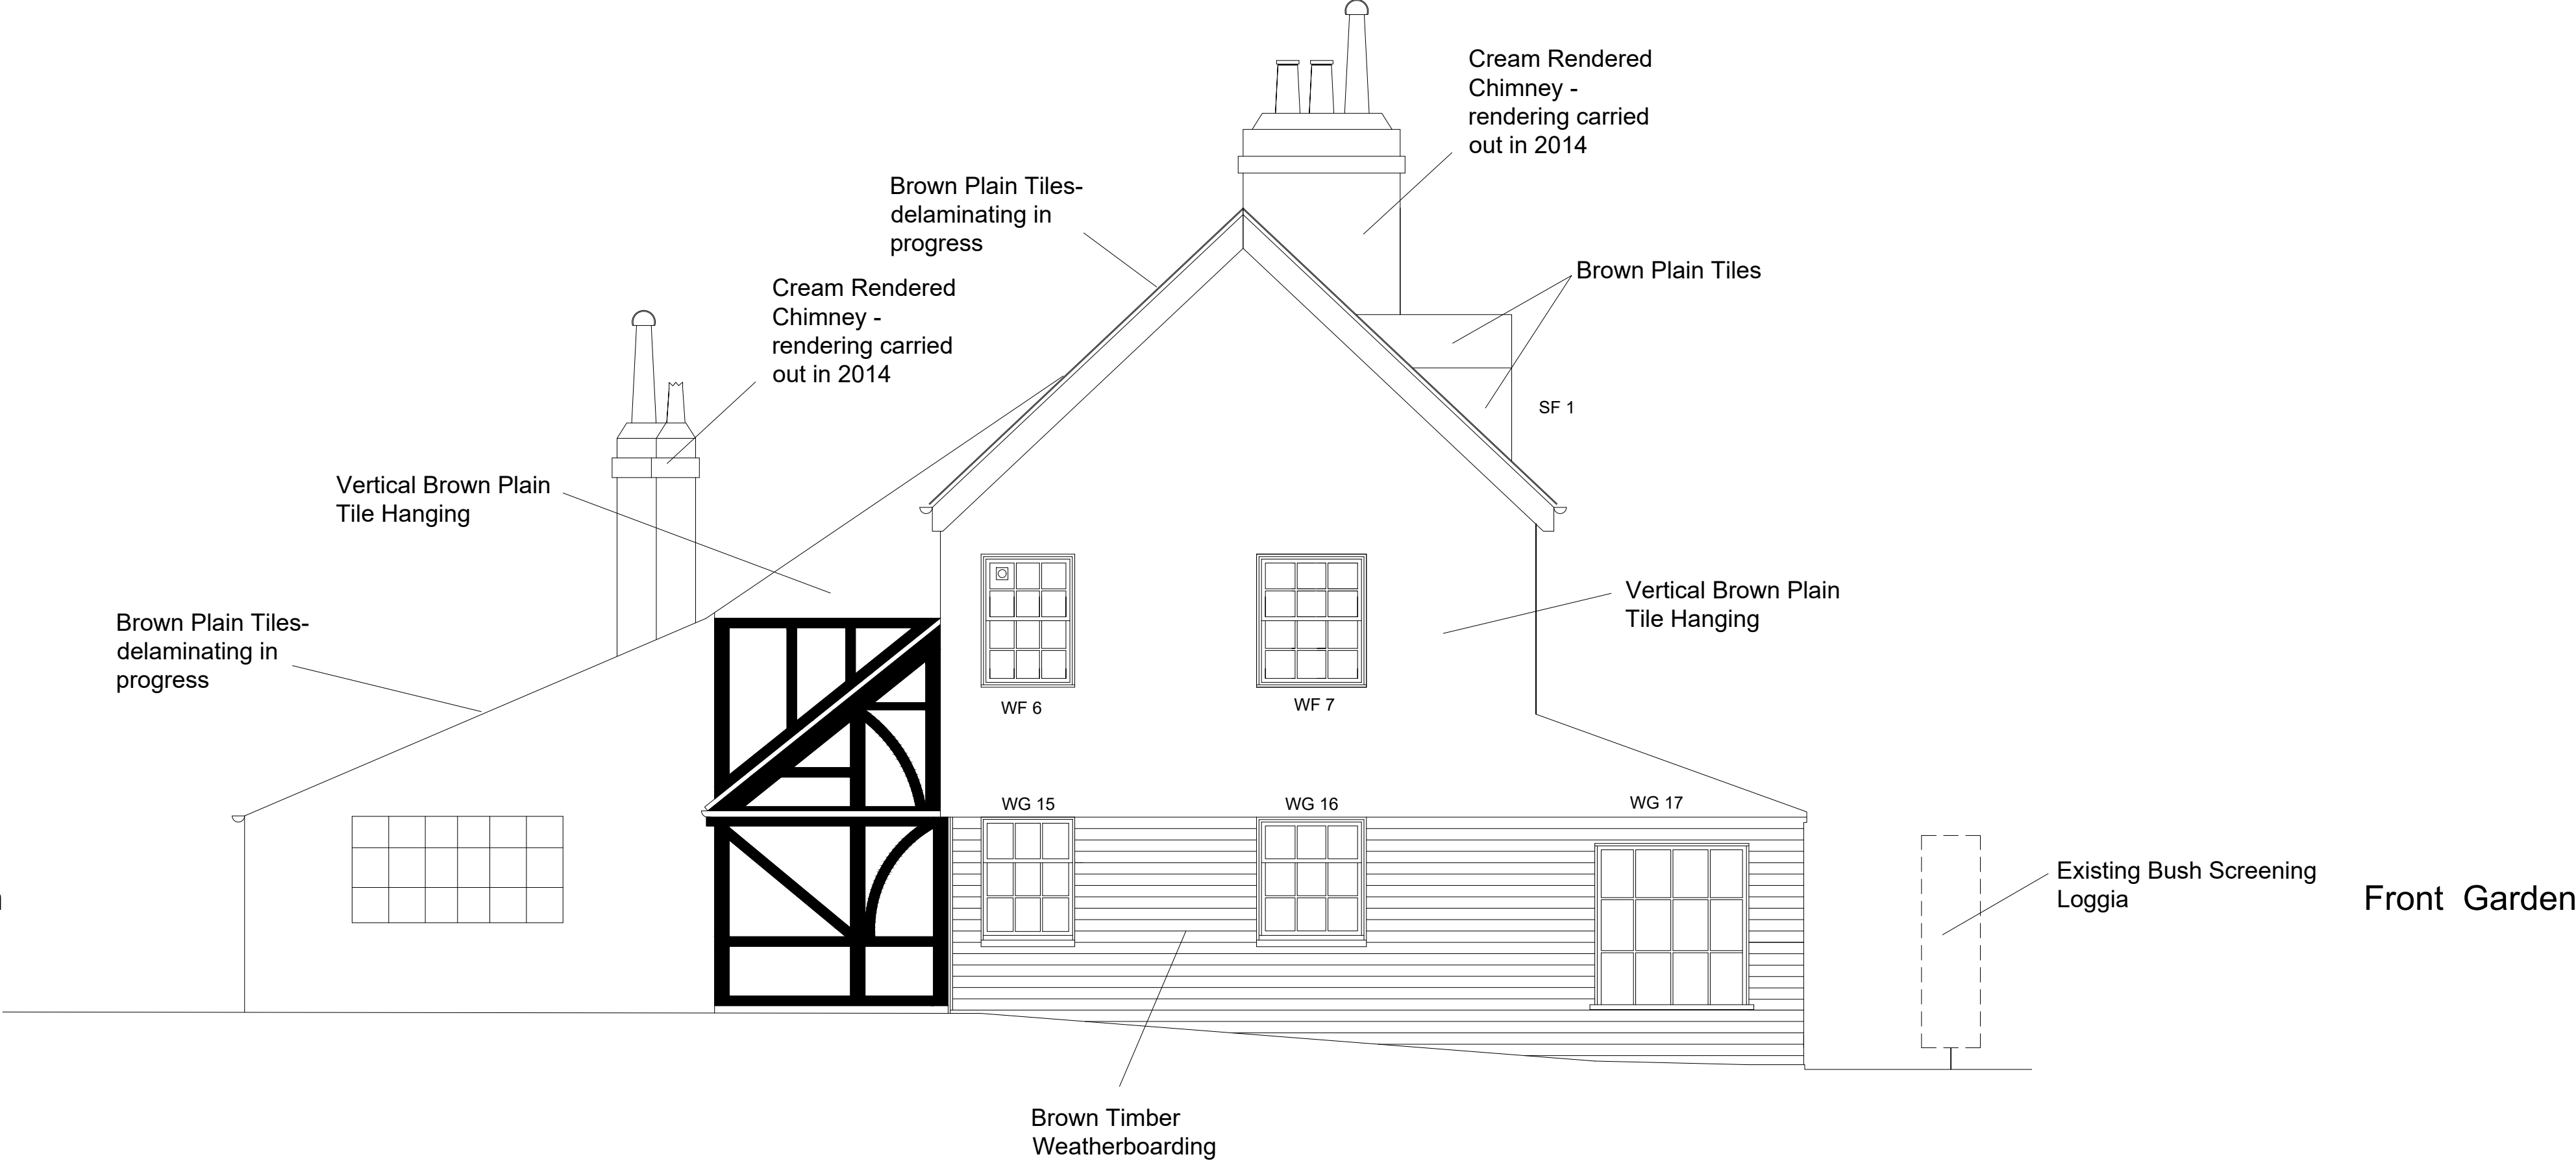

LISTED BUILDING CONSENT

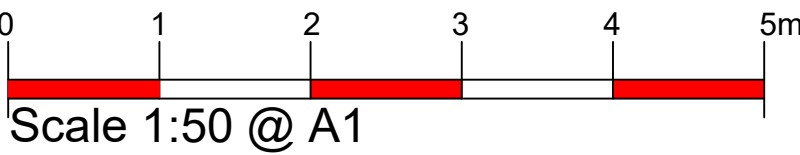

revn	date	by	chkd
<div><div>CDRB</div><div>cdrb architects ltd 9 Miller Court, Station Road, Kensworth, CV8 1JD.</div></div>			
job title			
Listed building consent application for rear study alterations at 'The Old Shooting Box' High Road, Eastcote, Middlesex. HA5 2EY.			
drawing title			
Existing and Proposed Elevations			
scale	drawn by	date	checked by
1:50 @ A1	ac	July 2023	CDRB
job no.	drawing no.	revision	
T2614	AL (LBC) 04	-	