


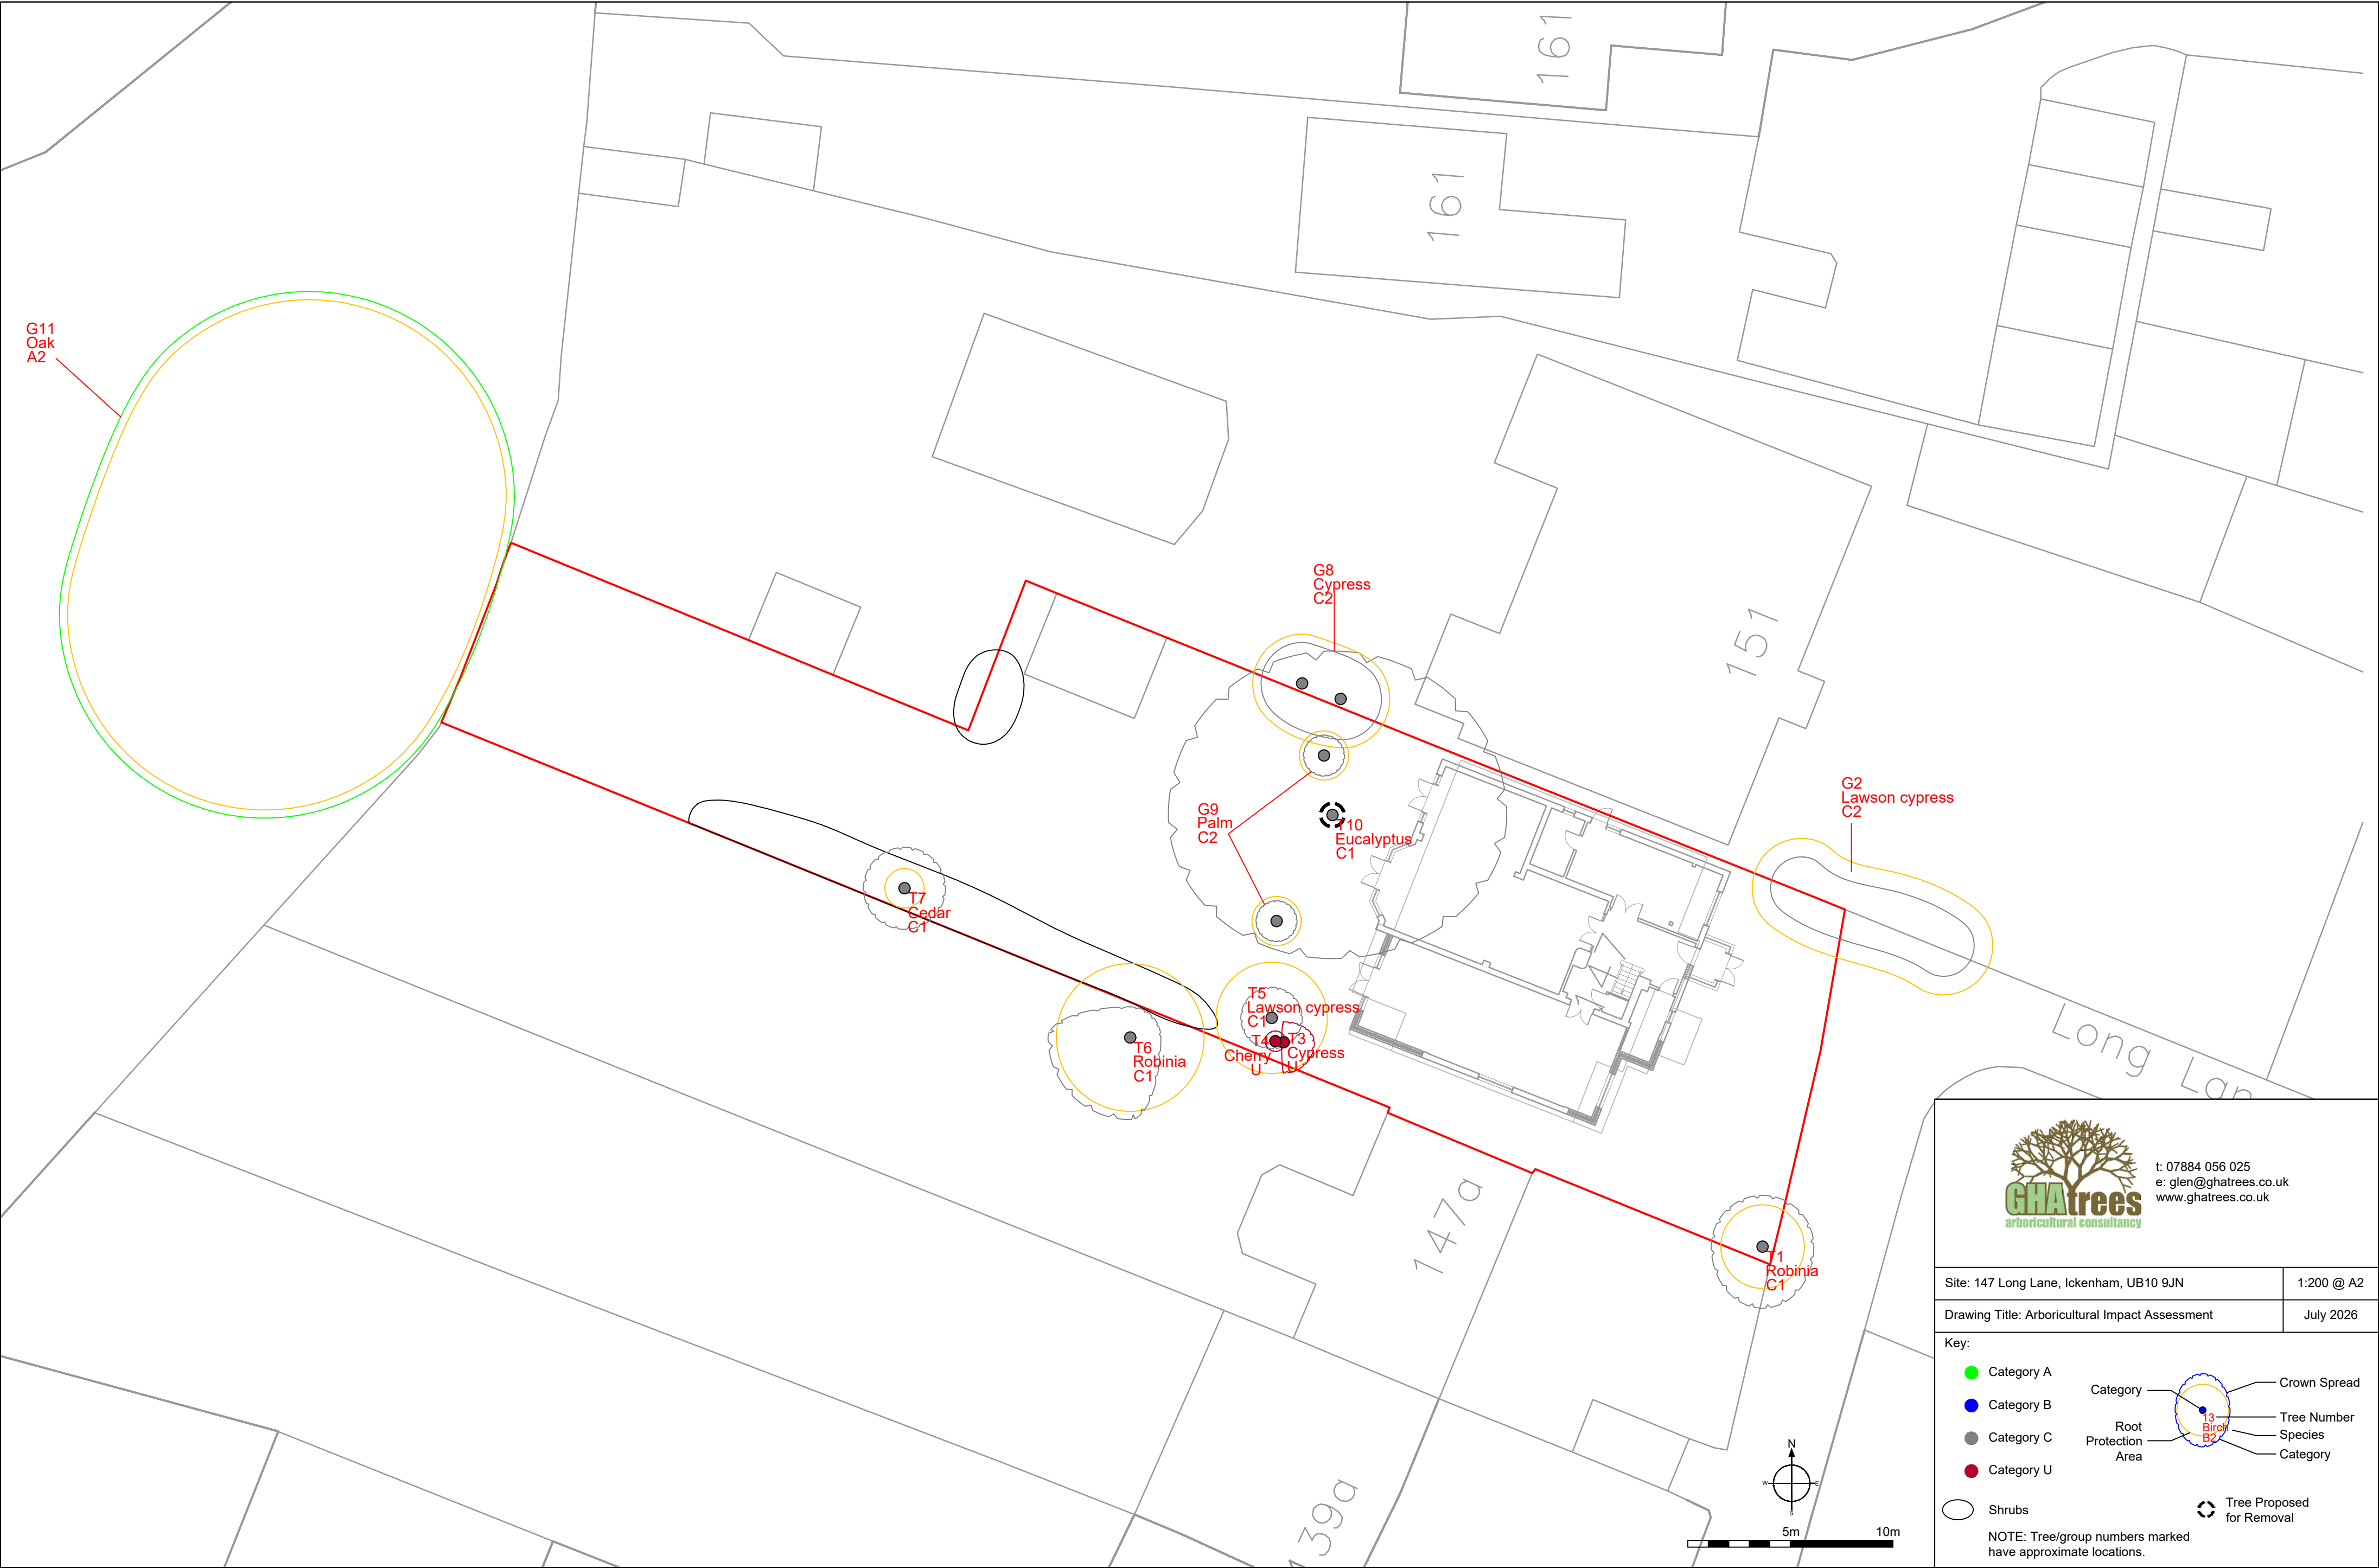

t: 07884 056 025
e: glen@ghatrees.co.uk
www.ghatrees.co.uk

Site: 147 Long Lane, Ickenham, UB10 9JN	1:200 @ A2
Drawing Title: Arboricultural Impact Assessment	July 2026

Key:

Category A	Category B	Category C	Category U
Category	Root Protection Area	Crown Spread	Tree Number
			Species
			Category

Shrubs

Tree Proposed for Removal

NOTE: Tree/group numbers marked have approximate locations.