



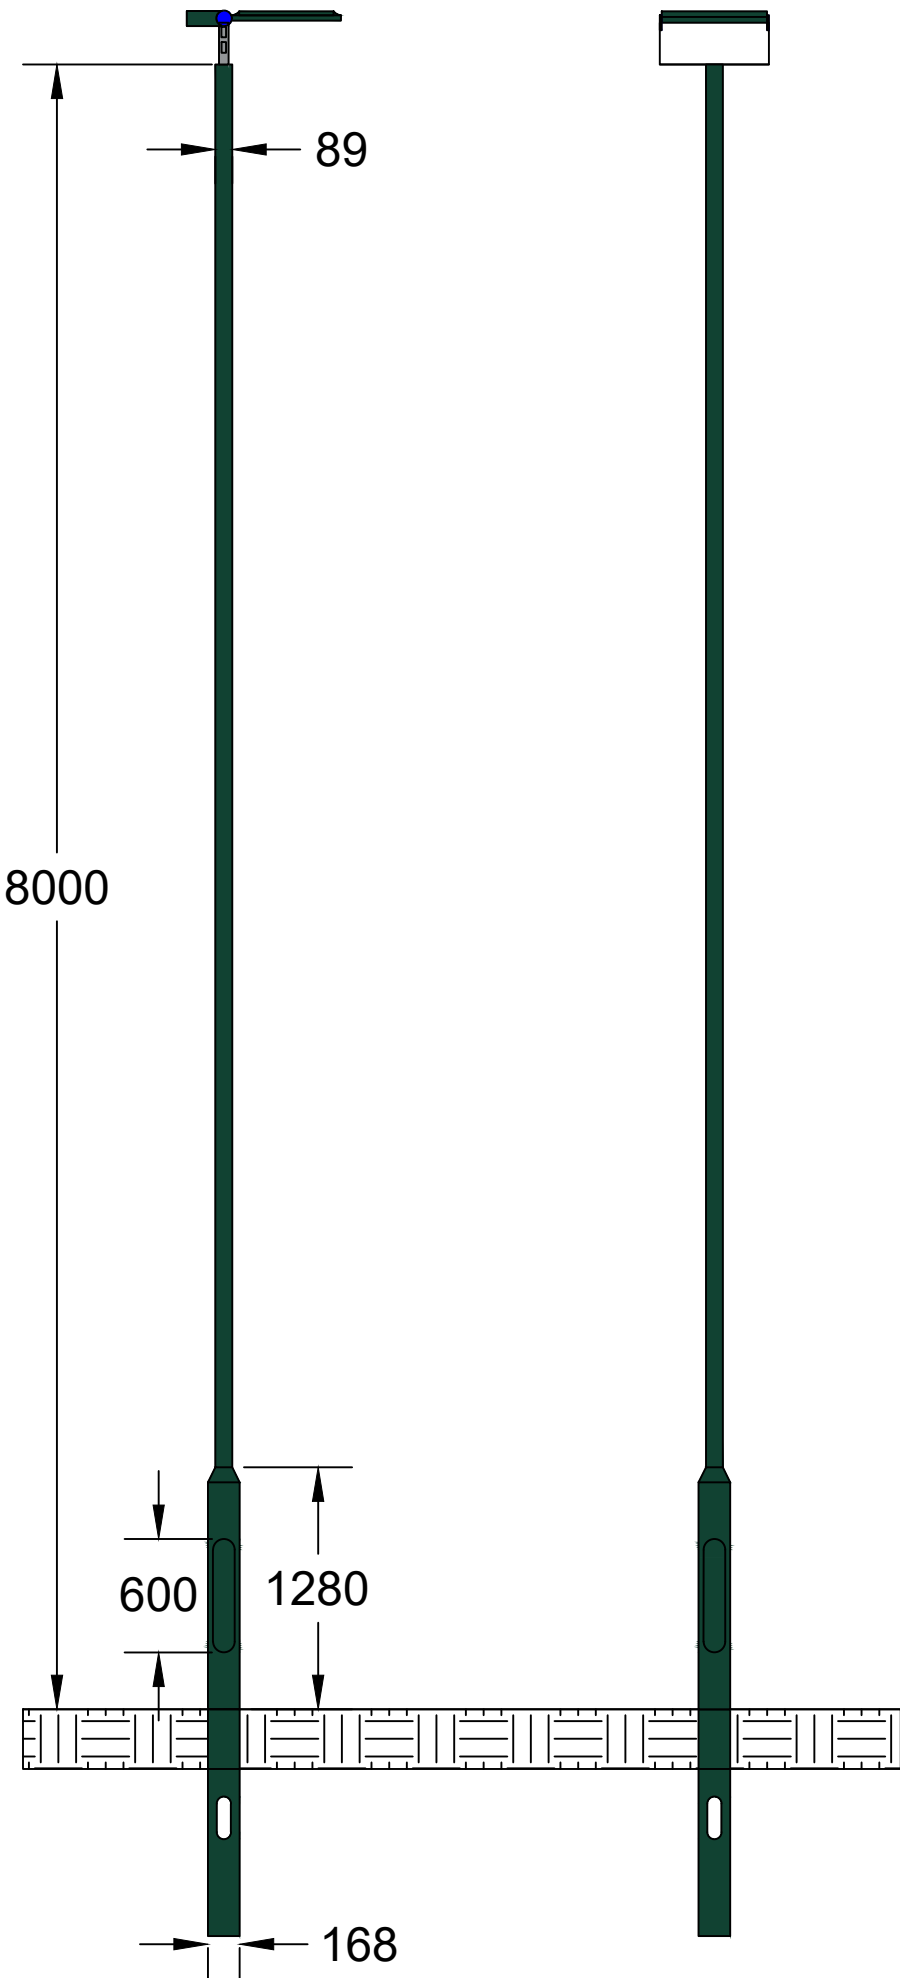

ClearFlood Large – The best solution for 1:1 retrofit

NOTES

1. ALL DIMENSIONS ARE IN MILLIMETRES UNLESS STATED OTHERWISE
2. PAINTING OF COLUMN AND LUMINAIRE IS OPTIONAL, UNITS COME WITH STANDARD FACTORY FINISH (GREY)
3. COLUMNS FULLY COMPLY WITH BS EN 40 AND FINISHED WITH HOT DIP GALVANISING IN ACCORDANCE WITH BS EN 1461
4. LUMINAIRES COMPLY WITH CE, ENEC, ROHS & VDE BALL PROOF
5. LED COLOUR TEMPERATURE IS MAXIMUM 4000 KELVIN
6. LIGHT DISTRIBUTION IS ASYMMETRICAL MAINTAINING MINIMUM PHYSICAL TILT OF LUMINAIRE

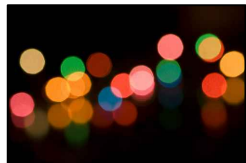

MIDLANDS LIGHTING SOLUTIONS

SAFETY, HEALTH AND ENVIRONMENTAL INFORMATION

IN ADDITION TO THE HAZARDS/RISKS NORMALLY ASSOCIATED WITH THE TYPES OF WORK DETAILED ON THIS DRAWING, NOTE THE FOLLOWING SIGNIFICANT RESIDUAL RISKS

CONSTRUCTION

MAINTENANCE/CLEANING

USE

DECOMMISSIONING/DEMOLITION

I	INFORMATION	01/19	LB
---	-------------	-------	----

Stat	Purpose of Issue	Date	Auth
------	------------------	------	------

A	FIRST ISSUE	LB	01/19	LB	LB
---	-------------	----	-------	----	----

Rev	Description	By	Date	Chk'd	Auth
-----	-------------	----	------	-------	------

Midlands Lighting Solutions ©

The Grove
Studley
Warwickshire

Tel: 07757 830436

Email: enquiries@midlandslightingsolutions.co.uk

B80 7QL
www.midlandslightingsolutions.co.uk

Client

Project

Title
MLS PROPOSED COLUMN ELEVATION
8M TUBULAR STEEL COLUMN
WITH SINGLE PHILIPS LED CLEARFLOOD

Sheet Size	Original Scale	Designed/Drawn	Checked	Authorised
A3	As Shown	LB	LB	LB

Date	Date	Date
09/01/19	09/01/19	09/01/19

Status	Drawing Number	Rev
P	MLS/8M/CFL/SINGLE	A