

NOTES

Existing Materials:

Brickwork / Walls - Red brick and hung clay tiles
Pitched roof - Concrete tiles and uPVC glazed conservatory roof
Windows - White uPVC windows
Doors - White uPVC glazed bi-fold doors and timber front door
Roofing - Black uPVC downpipes, guttering and black painted timber fascias

Revision

Rev	Notes	Date
A	Planning Issue	16/07/2021

KEY

--- Boundary line
--- Level line
Neighbouring context

JOB TITLE

Proposed ground floor internal and conservatory alterations, first floor rear extension, loft conversion, rear facade alterations, floor plan redesign and all associated works at 139 Bury Street, HA4 7TQ

STATUS

Planning Drawings

DRAWING TITLE

Existing Elevations

CLIENT

David Ayonoadu

SCALE


1 : 100 at A3

DATE


July 2021

DRAWING NO.

B999580 - 1201 A

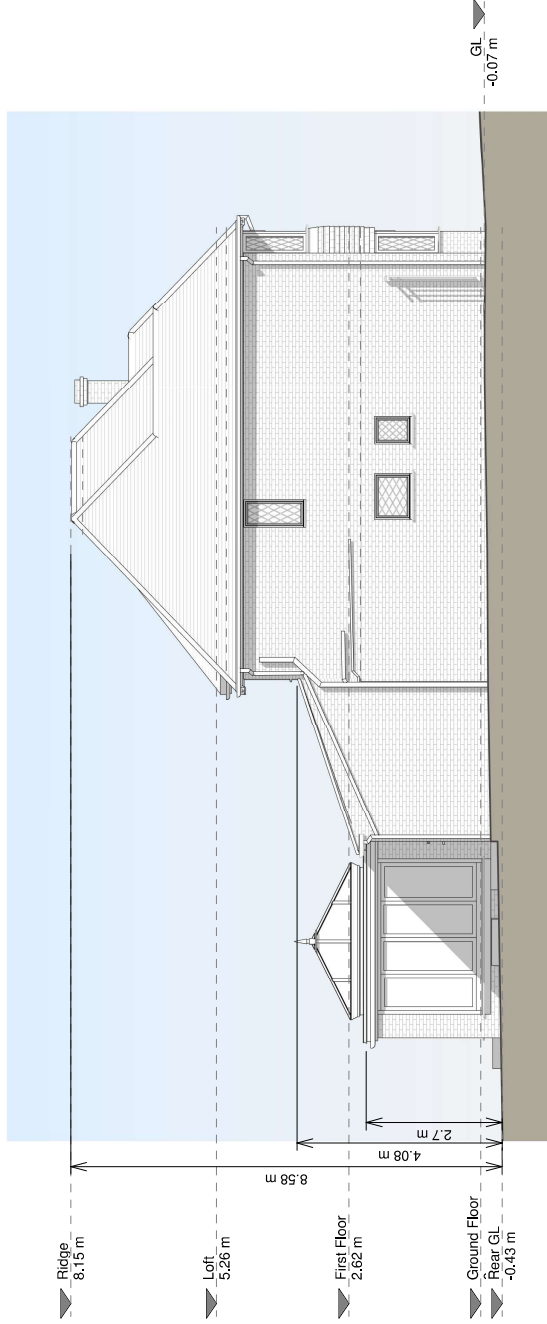

Left Side Elevation

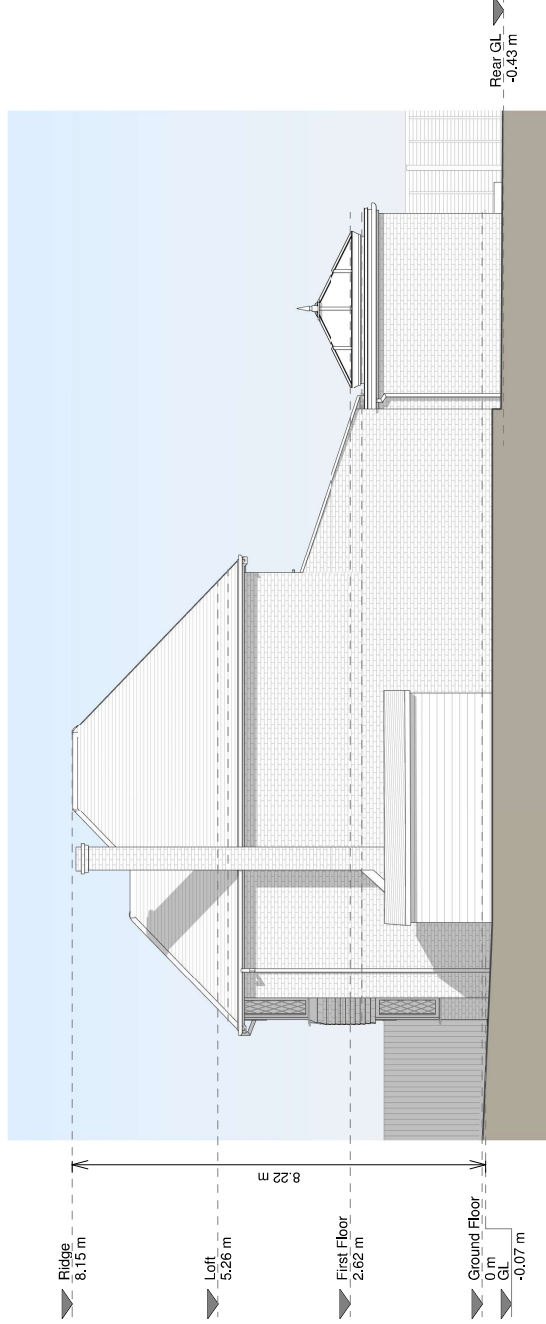

Right Side Elevation

