

NOTES



Revision

Rev	Notes	Date
A	Planning Issue	16/07/2021

KEY

- Existing walls
- Existing furniture
- Boundary line
- Level line
- 1.5m head height
- 1.8m head height

JOB TITLE

Proposed ground floor internal and conservatory alterations, first floor rear extension, loft conversion, rear facade alterations, floor plan redesign and all associated works at 139 Bury Street, HA4 7TQ

STATUS

Planning Drawings

DRAWING TITLE

Existing Floor Plan

CLIENT

David Ayonoadu

SCALE

1 : 100 at A3

DATE


July 2021

CHECKED

AK

DRAWING NO.

B99580 - 1101 A

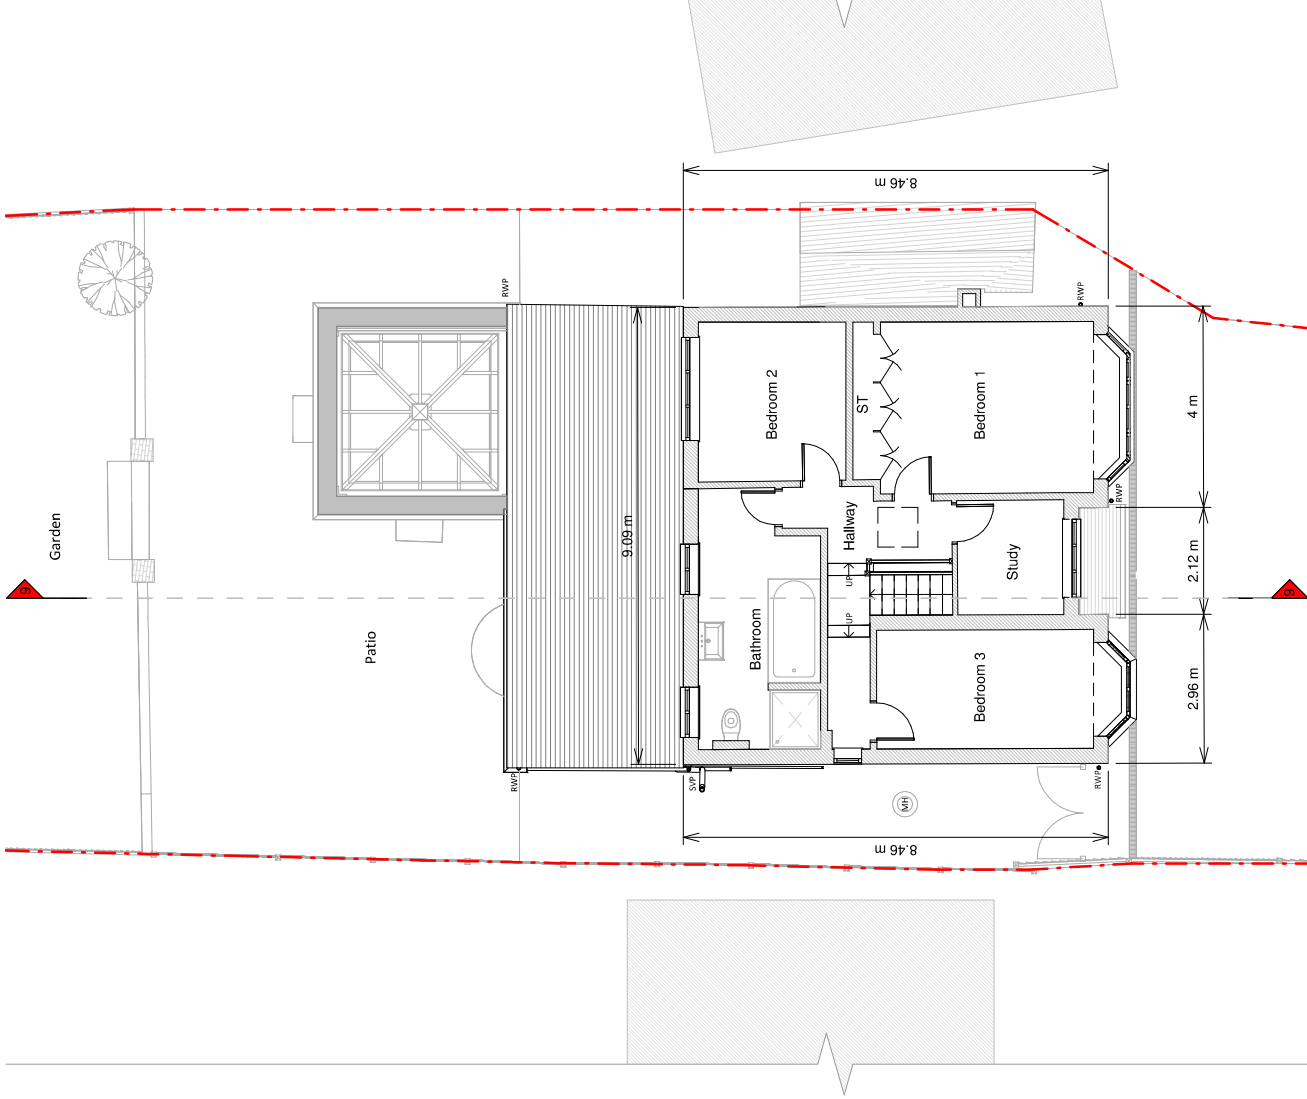

First Floor Plan

