

NOTES

Proposed Materials

Roofing - White. Back work to match existing and white painted roof.

Pitched roof - Concrete tiles to match existing

Flat roof - Flagstones

Windows - Aluminium framed windows, white UPVC sashes to match existing, sun tunnel and view rooflights.

Doors - Aluminium bifold doors

RWPs / Gutter's / Fascia's - Aluminium hoppers and downpipes, black UPVC guttering, downpipe and black painted timber fascias

Revision

Rev	Notes	Date
A	Planning Issue	16/07/2021

KEY

--- Boundary line - - - Level line
[] Existing removed [] Neighbouring context

JOB TITLE

Proposed ground floor internal and conservatory alterations, first floor rear extension, loft conversion, rear facade alterations, floor plan redesign and all associated works at 139 Bury Street, HA4 7TQ

STATUS

Planning Drawings

DRAWING TITLE

Proposed Elevations

CLIENT

David Ayonoadu

SCALE

1 : 100 at A3

DATE


July 2021

CHECKED


SB

DRAWING NO.

B99580 - 3200 A

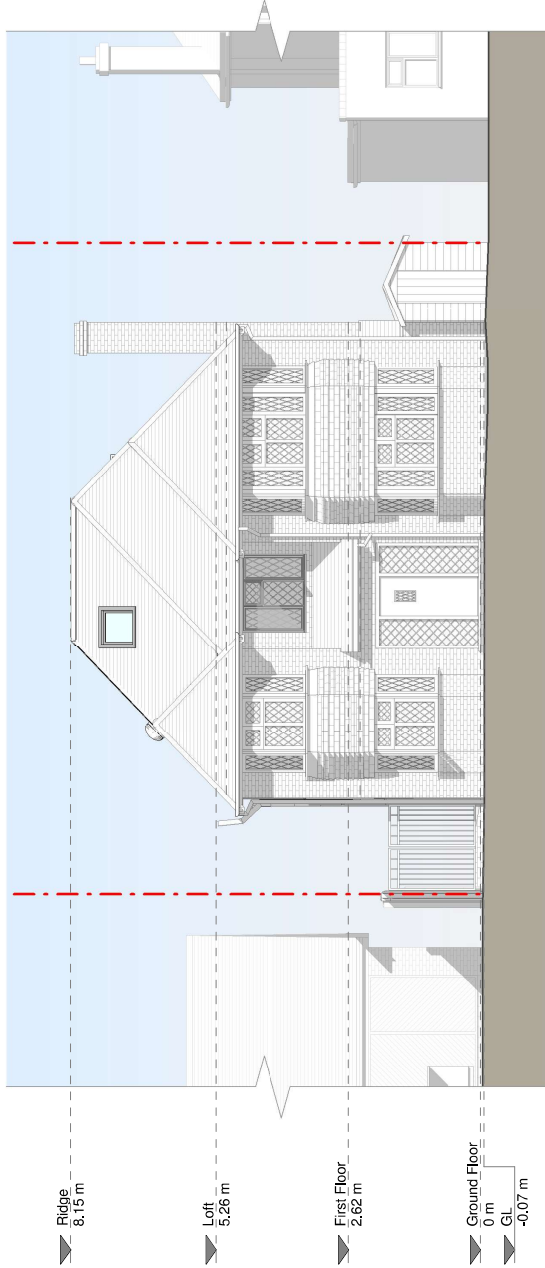

Front Elevation

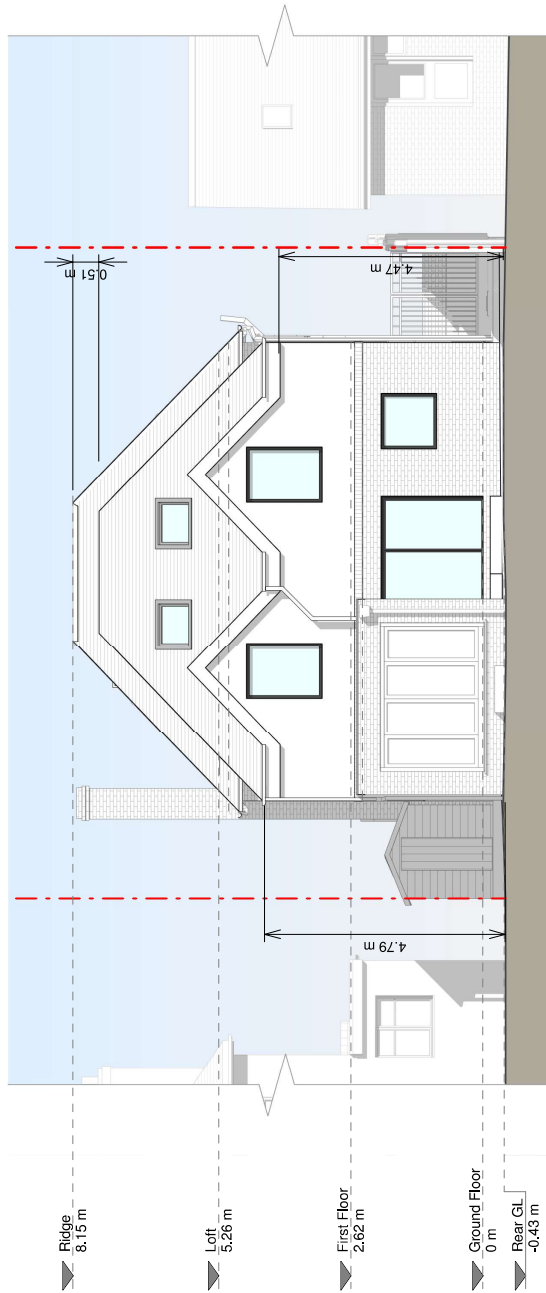

Rear Elevation

