

NOTES



Revision		
Rev	Notes	Date
A	Planning Issue	16/07/2021

KEY

- Existing walls
- Proposed walls
- Proposed furniture
- Proposed terrace
- Proposed rooflight
- Boundary line
- Proposed beam
- Proposed drainage
- Existing removed
- 1.5m head height
- 1.8m head height

JOB TITLE

Proposed ground floor internal and conservatory alteration, first floor rear extension, loft conversion, rear facade alterations, floor plan redesign and all associated works at 139 Bury Street, HA4 7TQ

STATUS

Planning Drawings

DRAWING TITLE


Proposed Roof Plan

CLIENT

David Ayonoadu

SCALE	DRAWN
1 : 100 at A3	MF / RG
DATE	CHECKED
July 2021	SB

DRAWING NO. B99580 - 3103 A

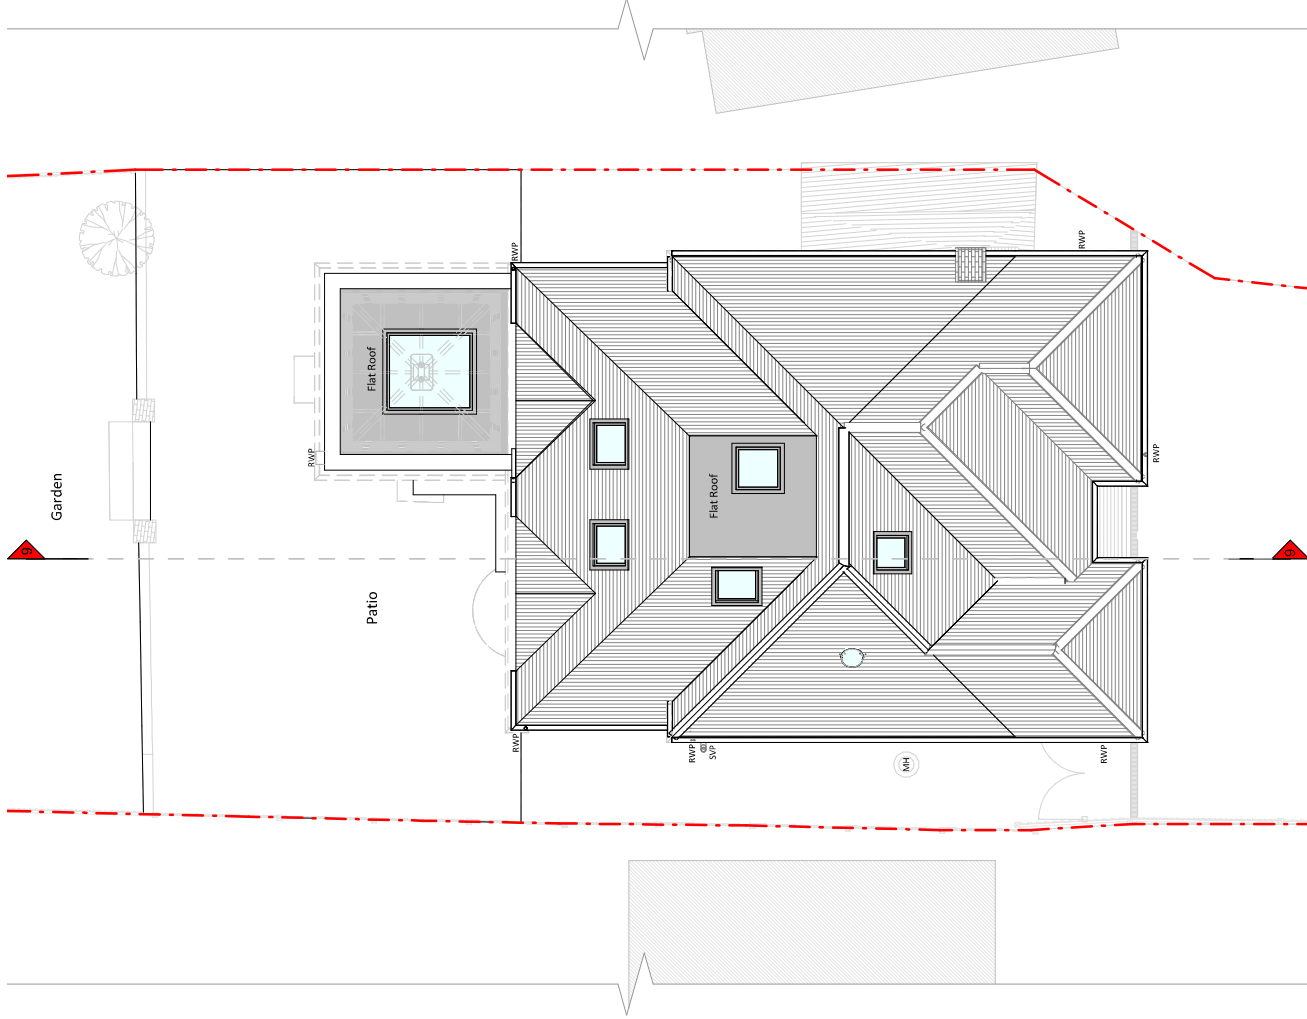

Roof Plan