

NOTES



Revision	Rev	Notes	Date
A	1	Planning Issue	16/07/2021

KEY

Existing walls	Proposed walls	Proposed beam	Proposed furniture	Proposed drainage	Existing removed	Proposed terrace	Proposed rooflight	1.5m head height	1.8m head height
---	---	---	---	---	---	---	---	---	---

JOB TITLE

Proposed ground floor internal and conservatory alterations, first floor rear extension, loft conversion, rear facade alterations, floor plan redesign and all associated works at 139 Bury Street, HA4 7TQ

STATUS

Planning Drawings

DRAWING TITLE


Proposed Floor Plan

CLIENT

David Ayonoadu

SCALE	DRAWN
1 : 100 at A3	MF / RG
DATE	CHECKED
July 2021	SB

DRAWING NO. B99580 - 3101 A

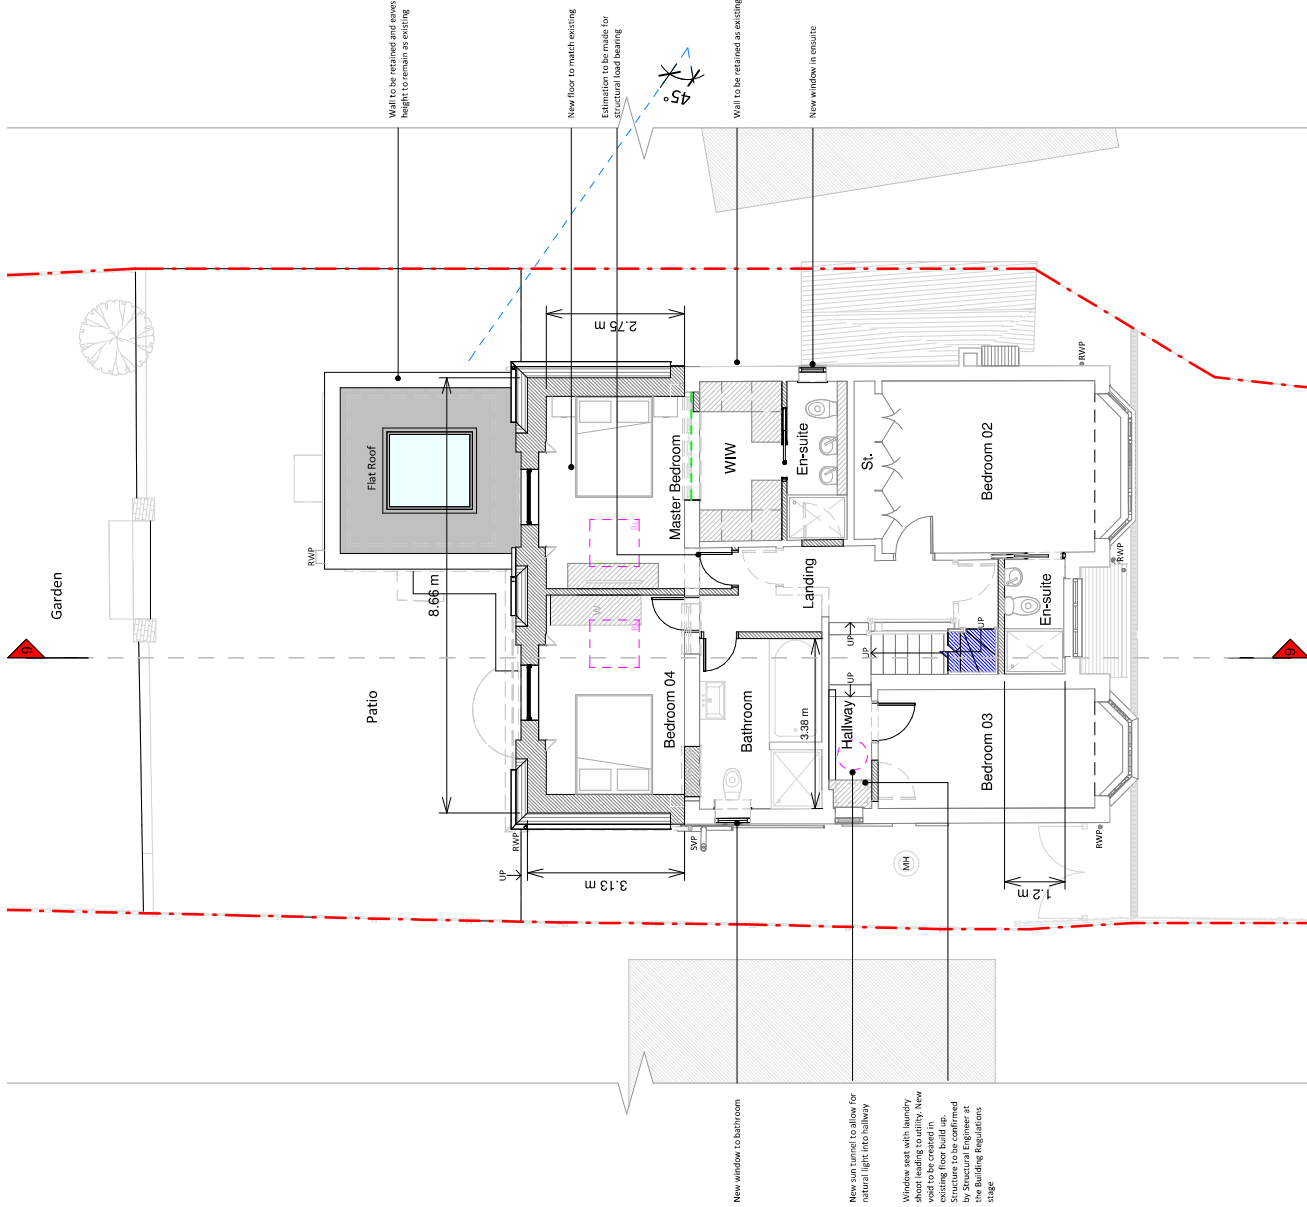

First Floor Plan