

NOTES



Revision	Rev	Notes	Date
A	1	Planning Issue	16/07/2021

KEY

Existing walls	Proposed walls	Proposed beam	Proposed furniture	Proposed drainage	Proposed terrace	Existing removed	Proposed rooflight	1.5m head height	1.8m head height
---	---	---	---	---	---	---	---	---	---

JOB TITLE
Proposed ground floor internal and conservatory alteration, first floor rear extension, loft conversion, rear facade alterations, floor plan redesign and all associated works at 139 Bury Street, HA4 7TQ

STATUS
Planning Drawings


DRAWING TITLE
Proposed Floor Plan

CLIENT
David Ayonoadu

SCALE
1 : 100 at A3

DATE
July 2021

DRAWING NO. B99580 - 3102 A

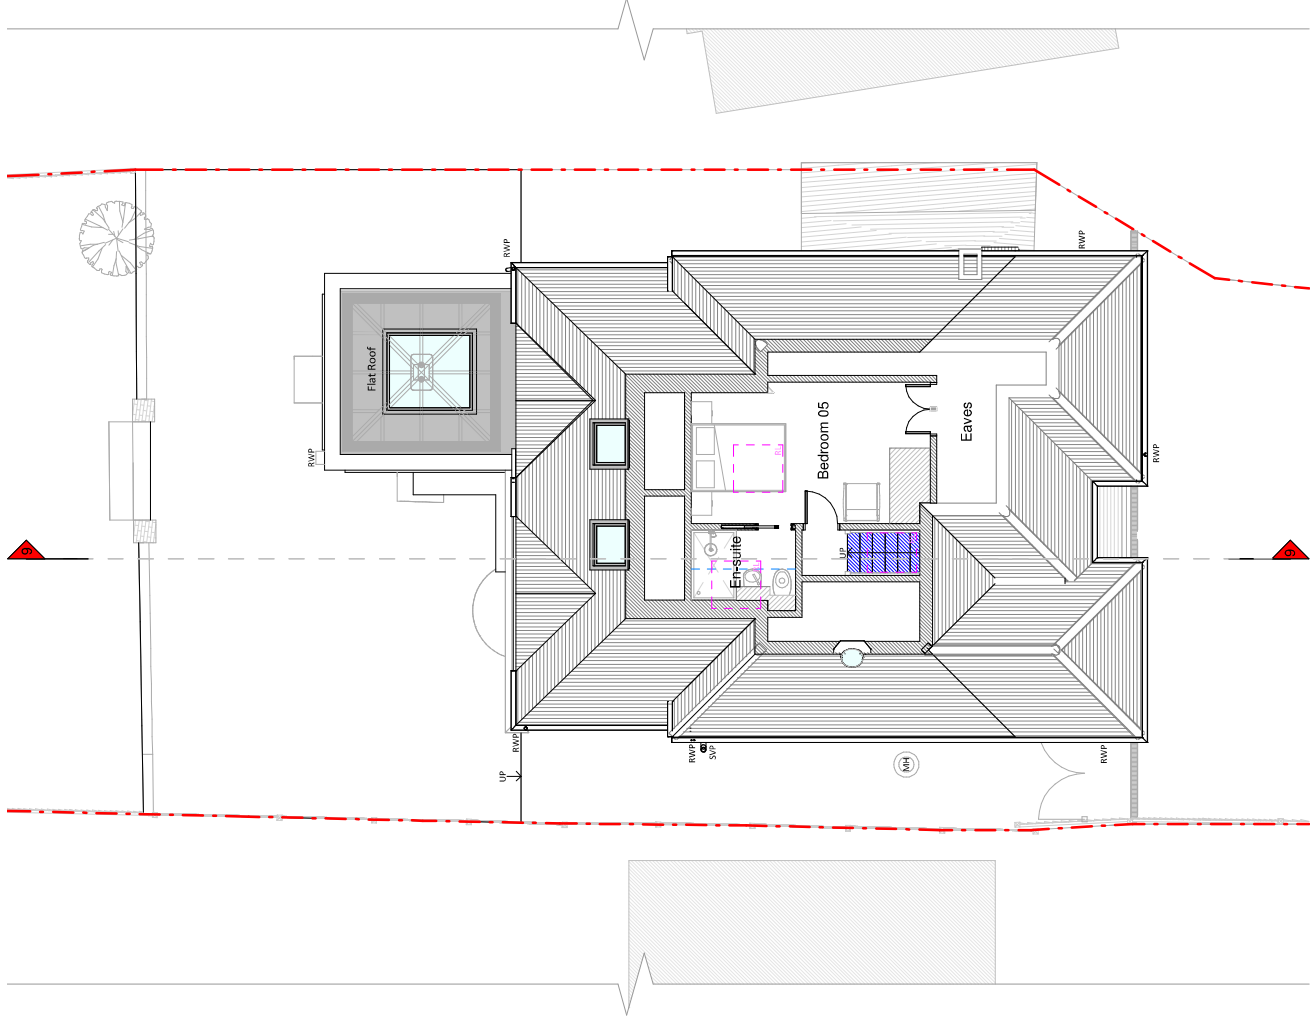

Loft Floor Plan

