



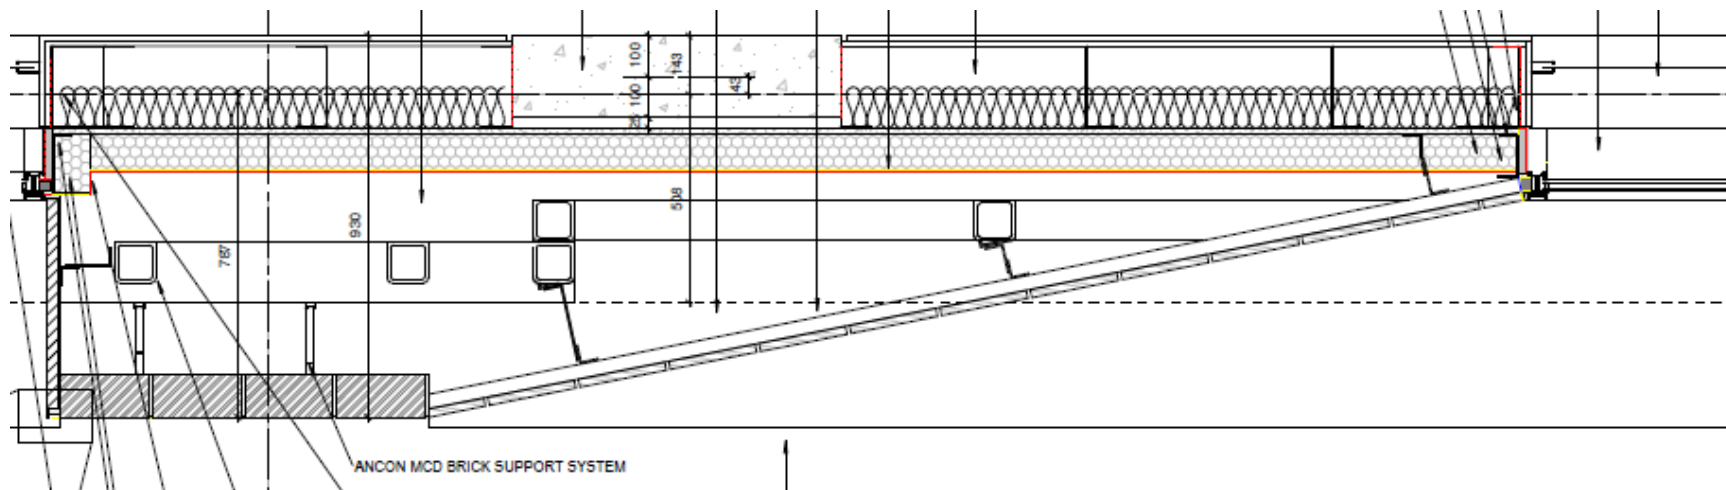

Previous Design with Brick Slips

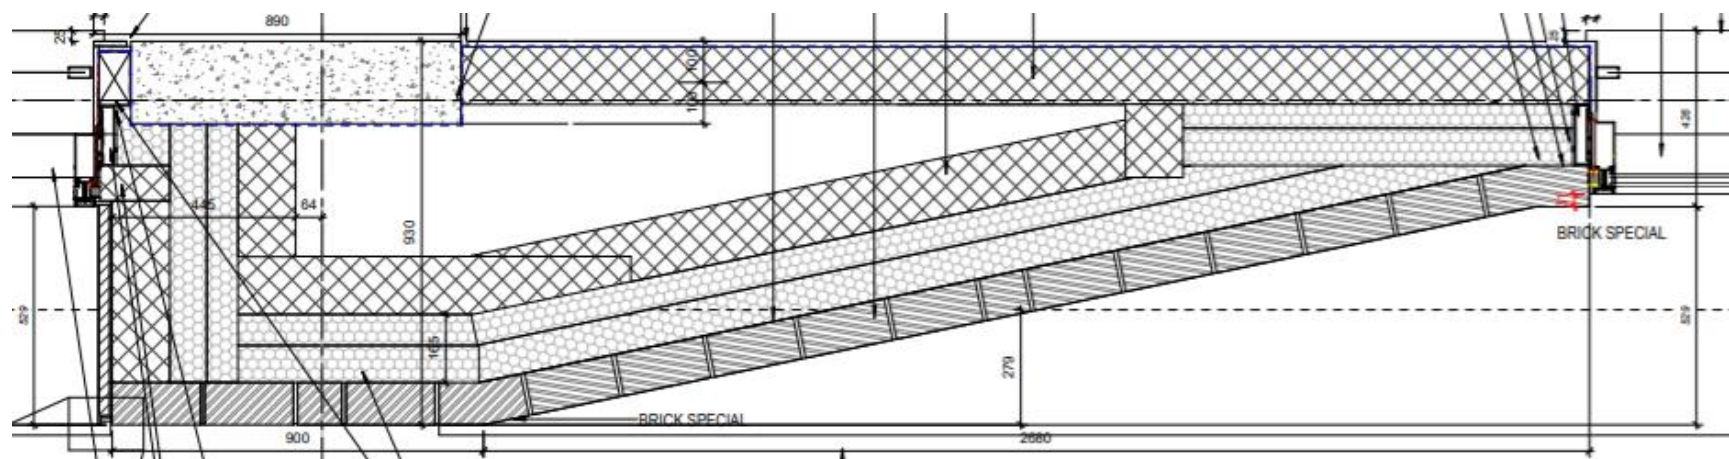

Current Design with Full Sized Bricks

NW
College
Science
Block