









1 GROUND

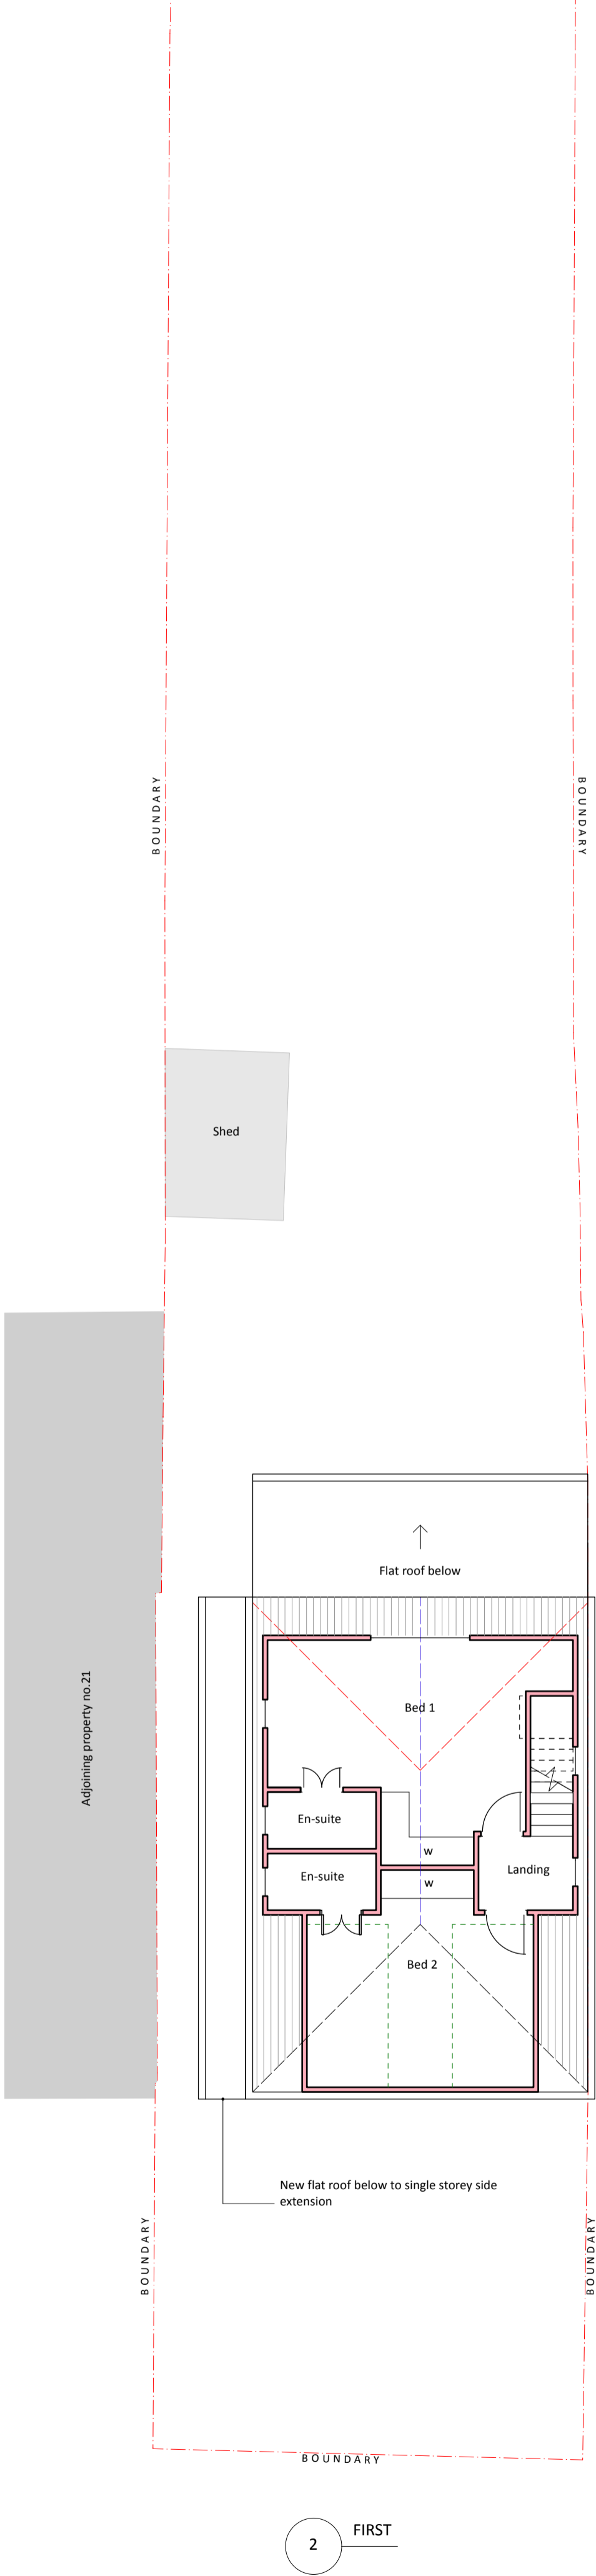

2 FIRST

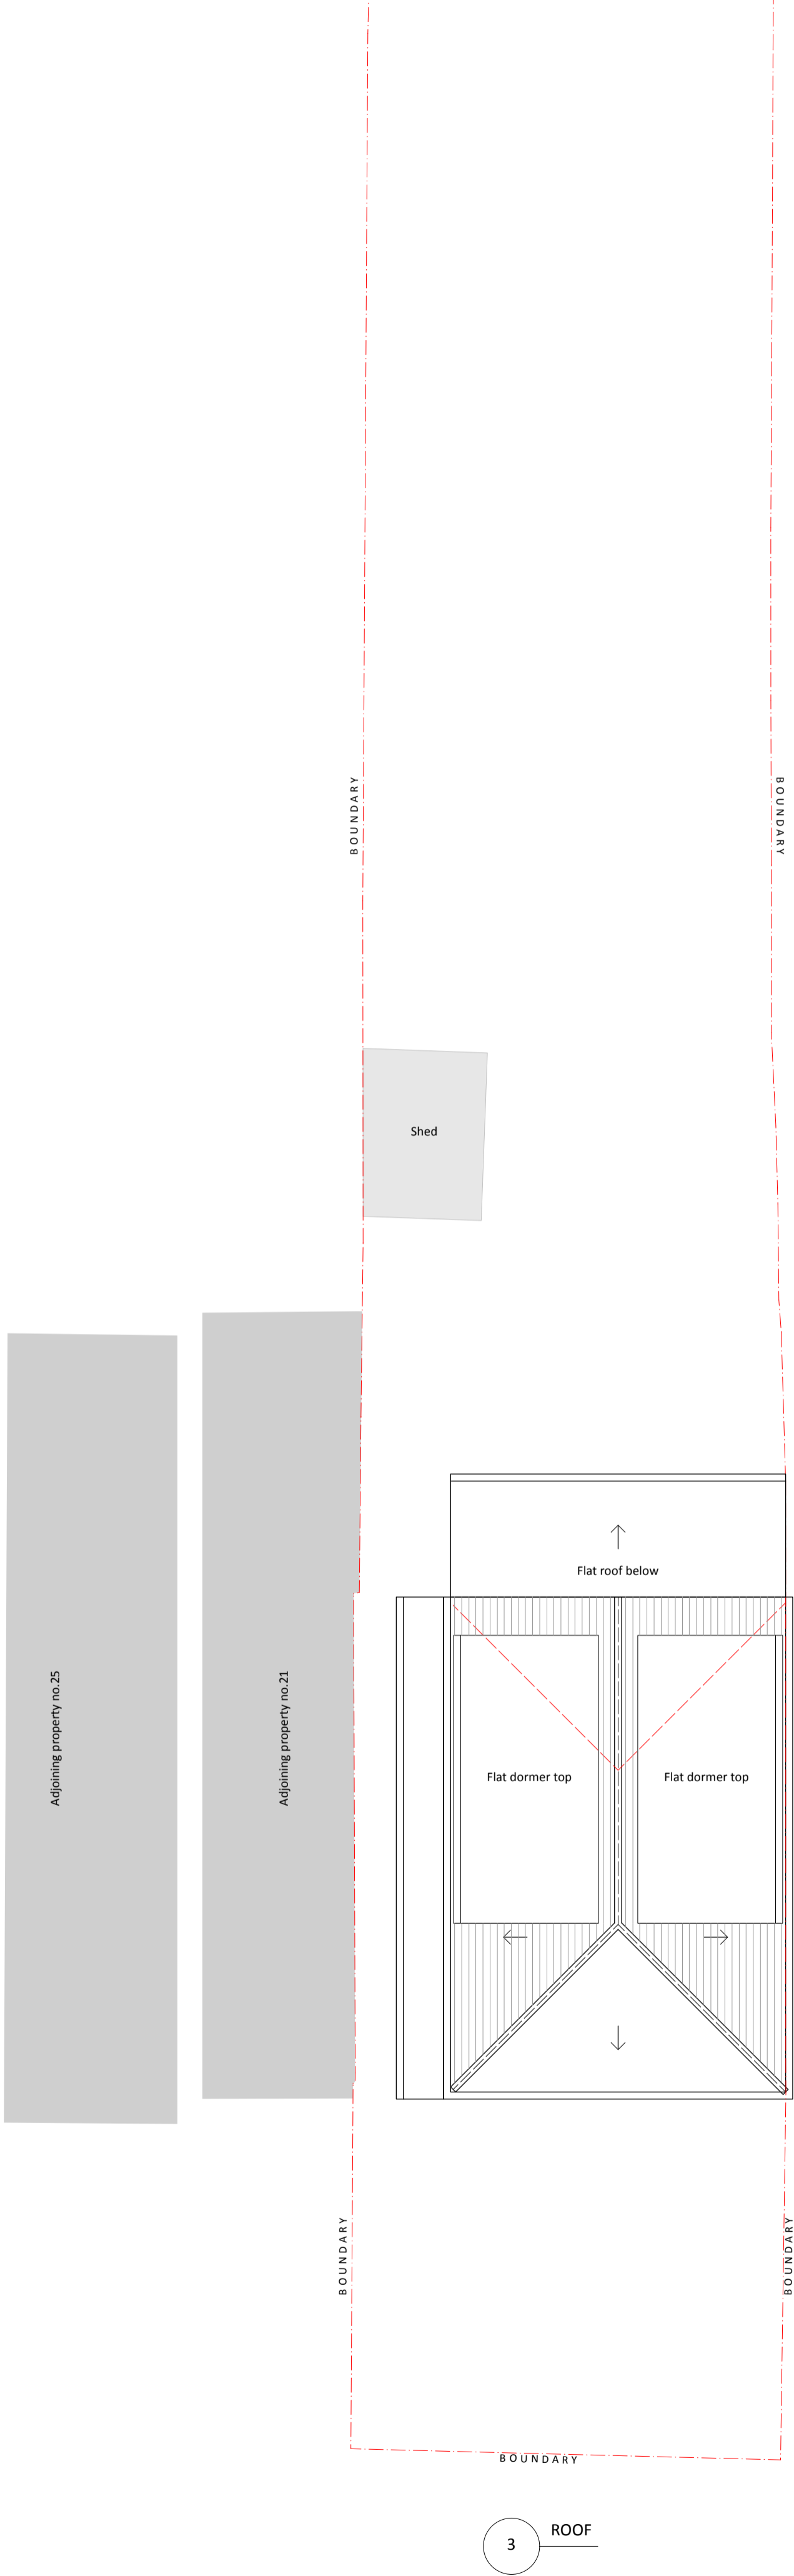

3 ROOF

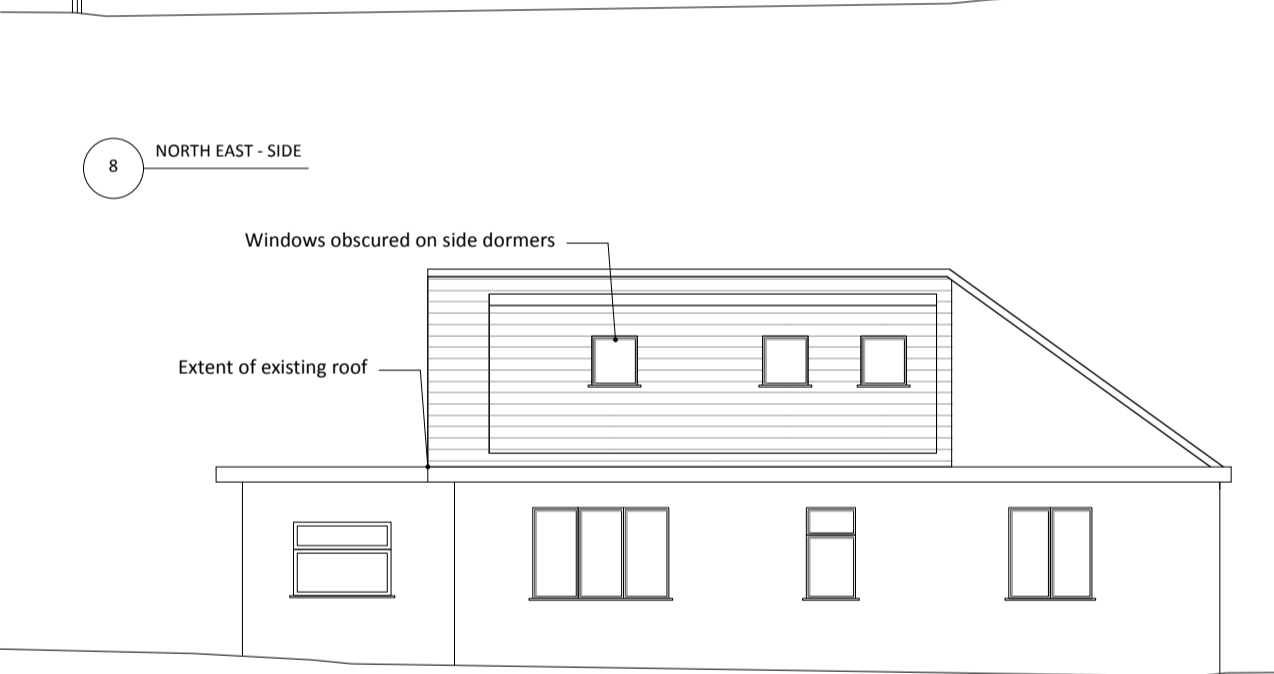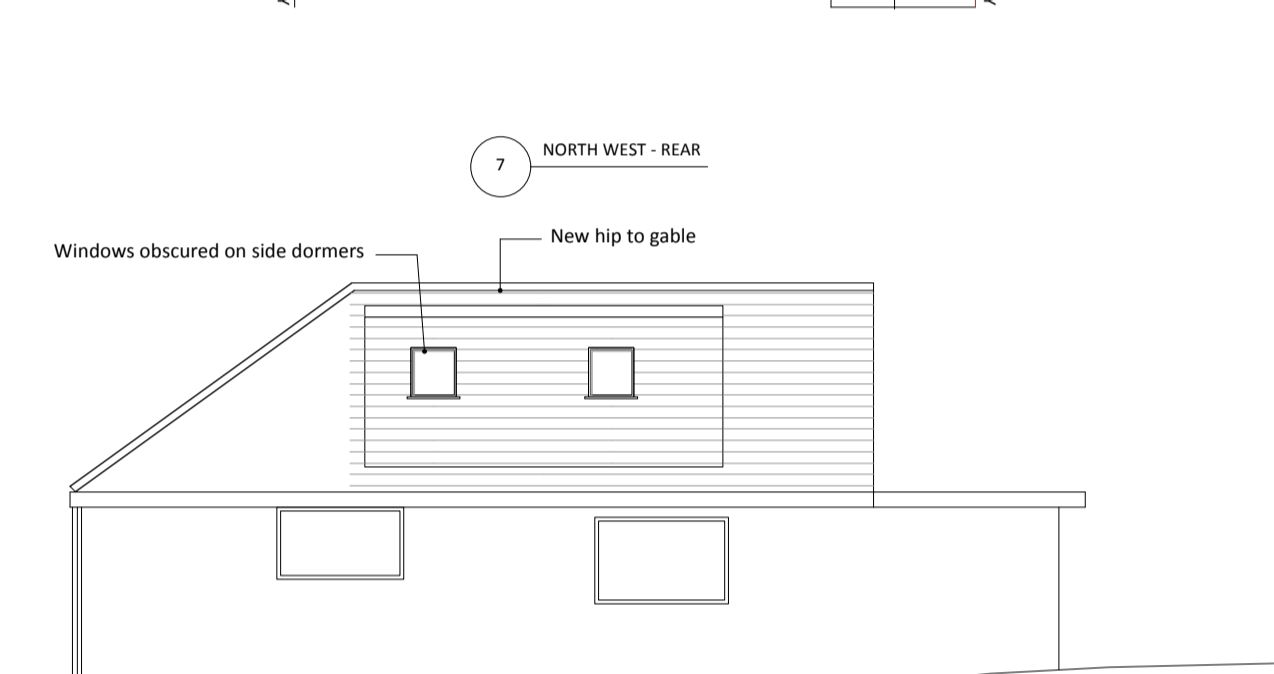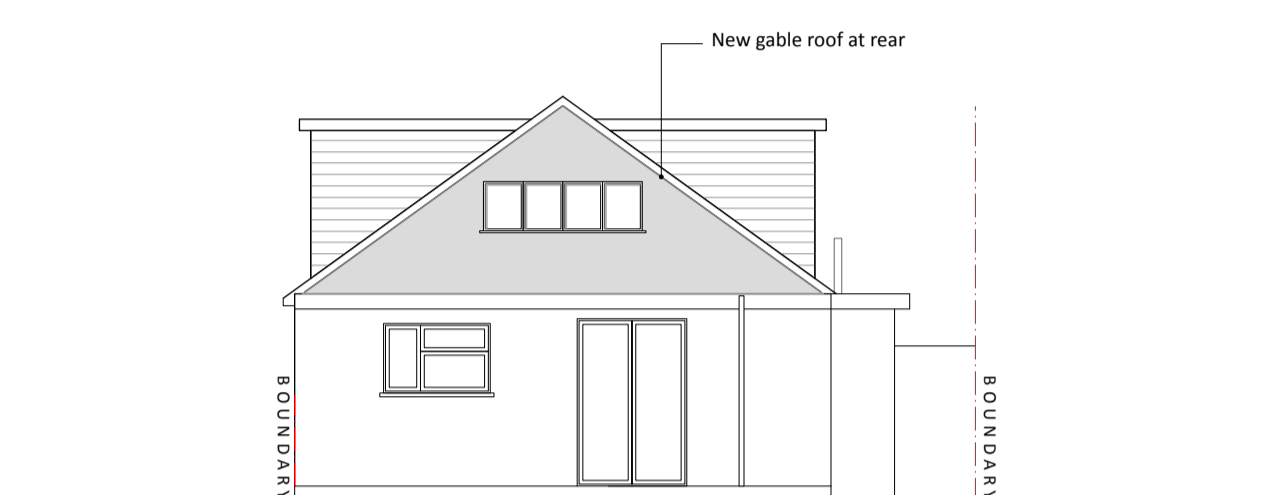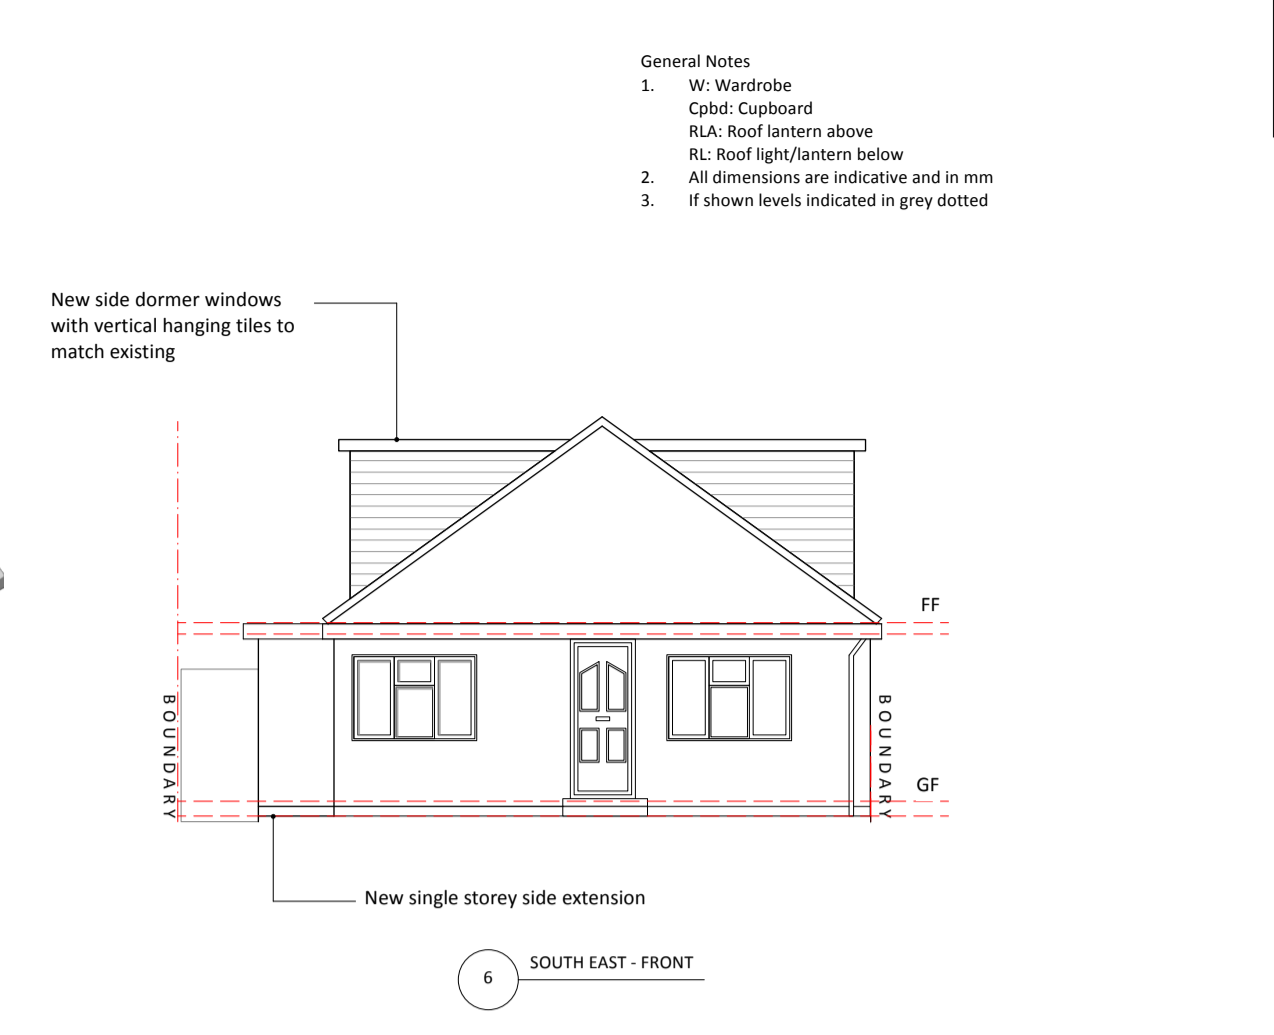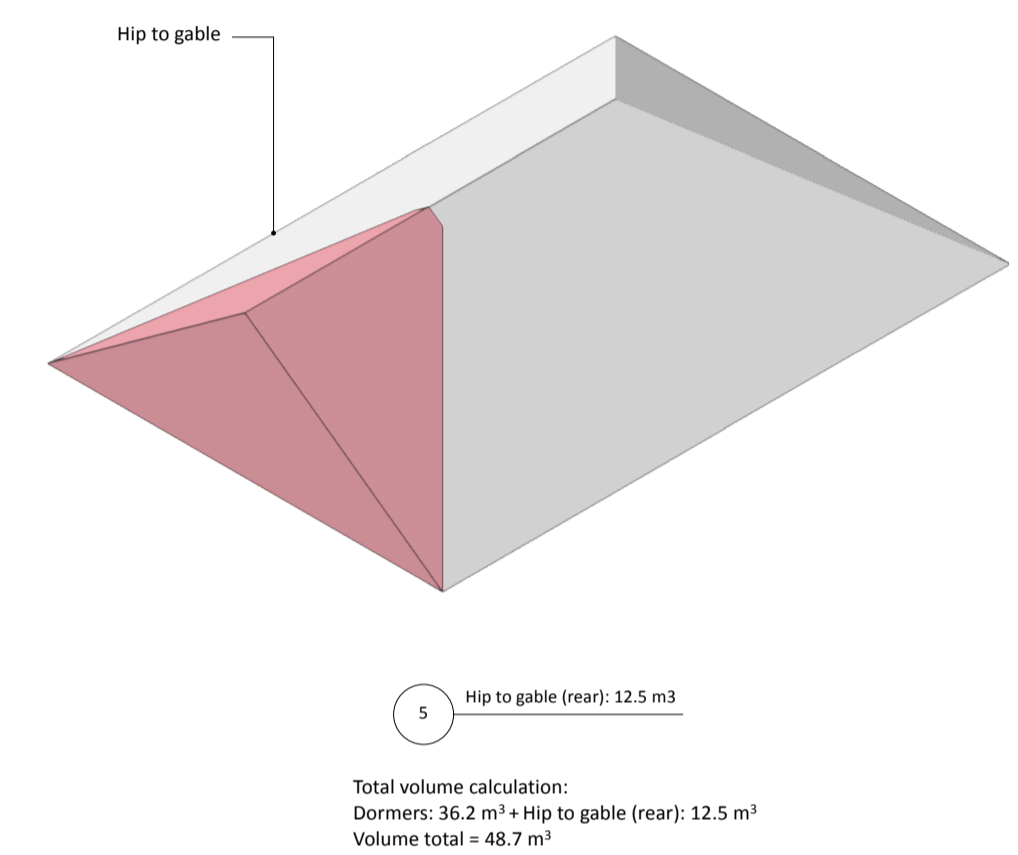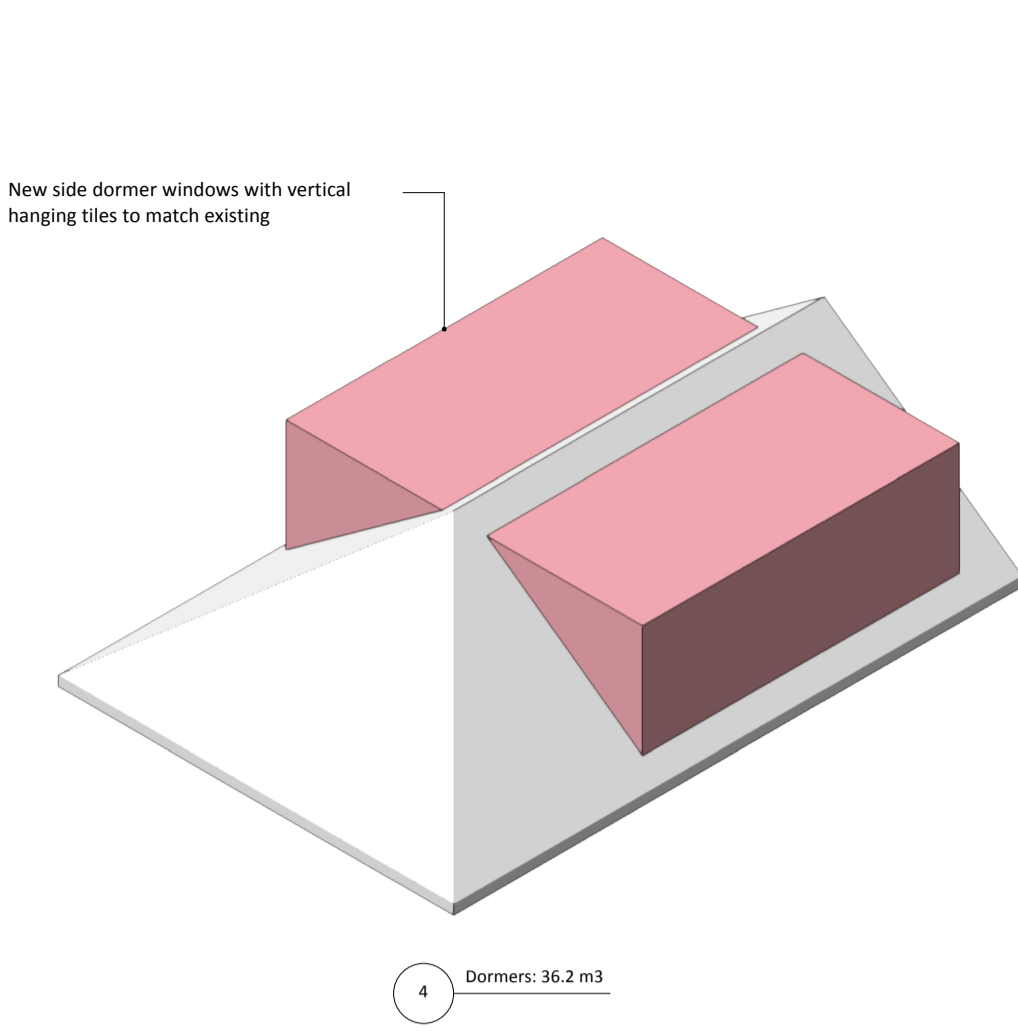

| ISSUE | DATE | REVISION |
|-------|------|----------|
|-------|------|----------|

PROJECT
23 Nicholls Avenue Uxbridge UB8 3JL

CLIENT
Mannu Chawla

DRAWING
PROPOSED DRAWINGS



| | | | |
|-----------|------------|-------|-----|
| PROJECT # | 2025.019 | DWG # | REV |
| DATE | 03/06/2025 | | |
| SCALE | 1:100 | | |
| DRAWN | JA | CHKD | JC |

Stones Architects Ltd
50 Coldharbour Lane Hayes Middlesex UB3 3EP
t 020 8969 0000 e mail@stonesarchitects.co.uk w stonesarchitects.co.uk