



- 1. Do not scale from this drawing.
 - 2. All dimensions to be checked on site before ordering materials or commencing work.
 - 3. In case of discrepancies in drawings, calculations or details refer to architect. Unilateral decisions by contractors will not be accepted.
 - 4. For any information not covered by this drawings refer to architect for clarification. Unilateral decisions by contractors will not be accepted.
 - 5. The contractor must ensure that work is being carried out to the latest revisions of all the working drawings.
 - 6. It is the contractors responsibility to inform the Local Authority before work commence on site, and at all prescribed stages of work. All to the District Surveyors satisfaction.
 - 7. If work commences on site before full plans approval has been given, we accept no responsibility for additional work or materials that the District Surveyor may require.
- By using this drawing the user and his or her employer signify their agreement of the above terms and conditions.

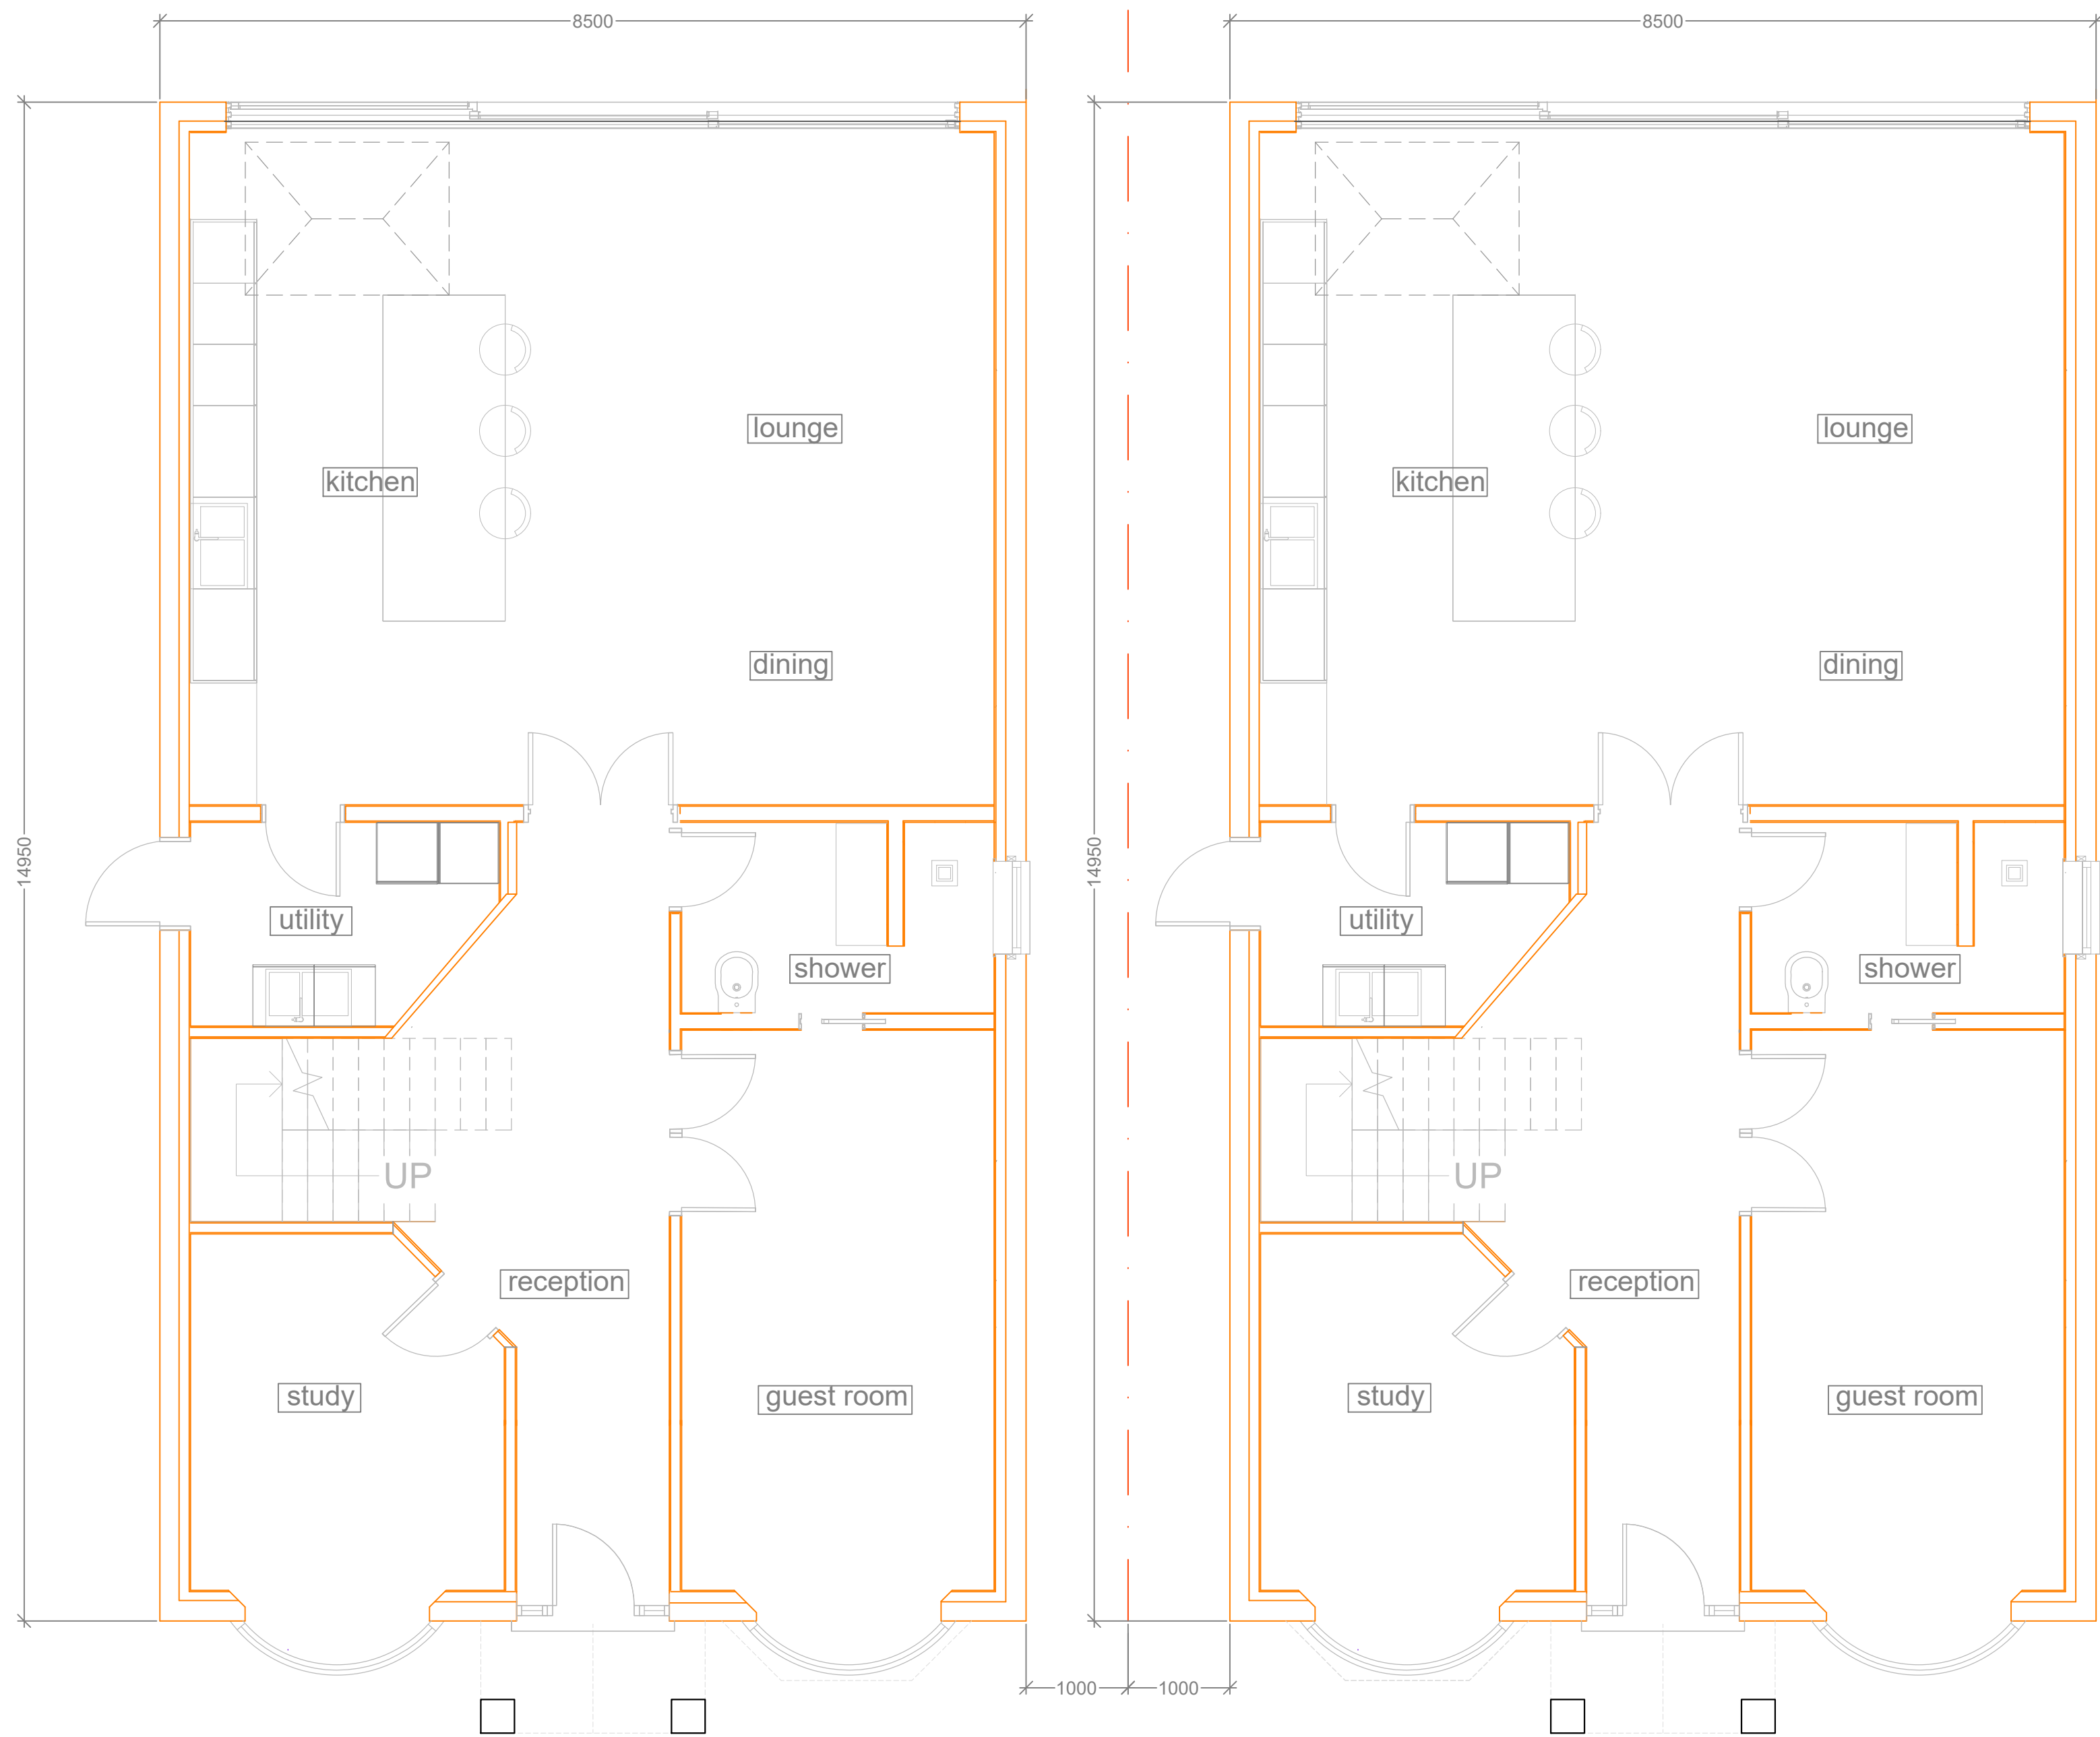

GROUND FLOOR LAYOUT

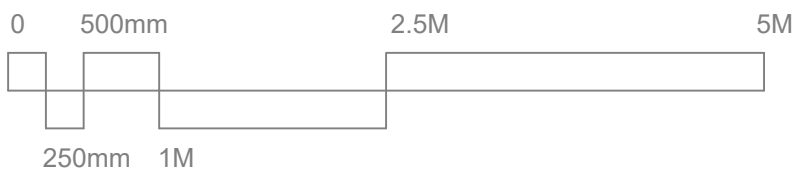

B	Mar 2020	Minor changes to internal layout Bay and porch revised
rev no	rev date	info
54 PARKFIELD ROAD ICKENHAM		
GROUND FLOOR LAYOUT A515-01-rev B 1:50(A1)		
Drawn by: AM		Date of issue: Mar 2020